

BUSINESS
LOOKS GOOD
HERE.

PNTC



DESTINATION
FOR
FLOURISHING
BUSINESS

**PRAHLAD
NAGAR
TRADE
CENTER**






BECAUSE
ADDRESS IS
IMPORTANT

LOCATION
THAT
INVITES
SUCCESS



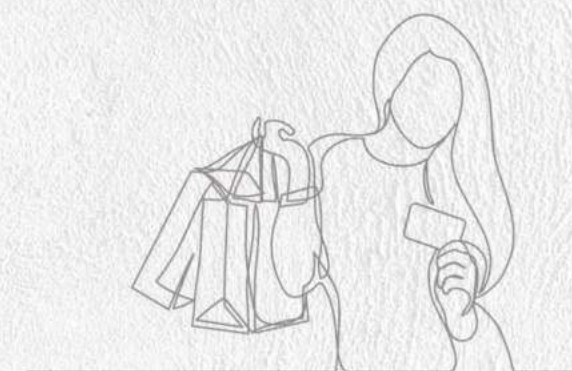

SHOPPING



DOCTORS




TRAVEL AGENT



RESTAURANTS



CAFETERIA

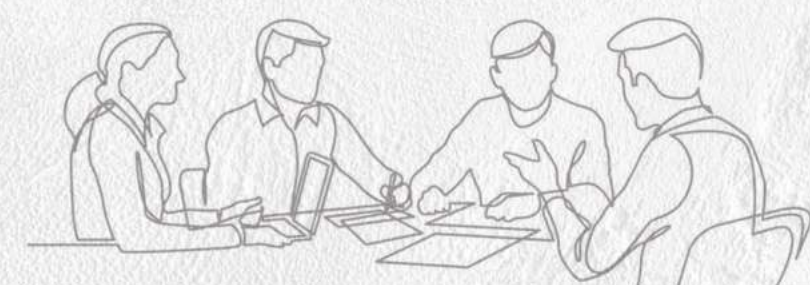

ACCOUNTANTS



LAWYERS

BE
READY
FOR
BLOSSOMING
BUSINESS


PNTC
PRAHLAD NAGAR TRADE CENTER

— WELCOME —
TO YOUR
BUSINESS HUB





A HUB OF
DREAMS
IN THE HEART OF
OPPORTUNITIES!

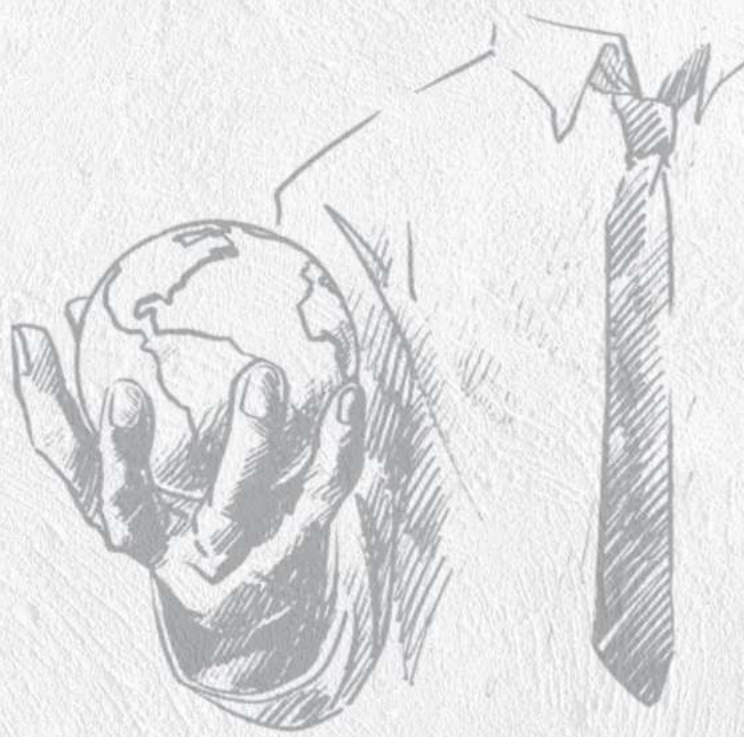


GREAT
AMBITIONS
NEED A
GREATER


START!



PNTC

PRAHLAD NAGAR TRADE CENTER

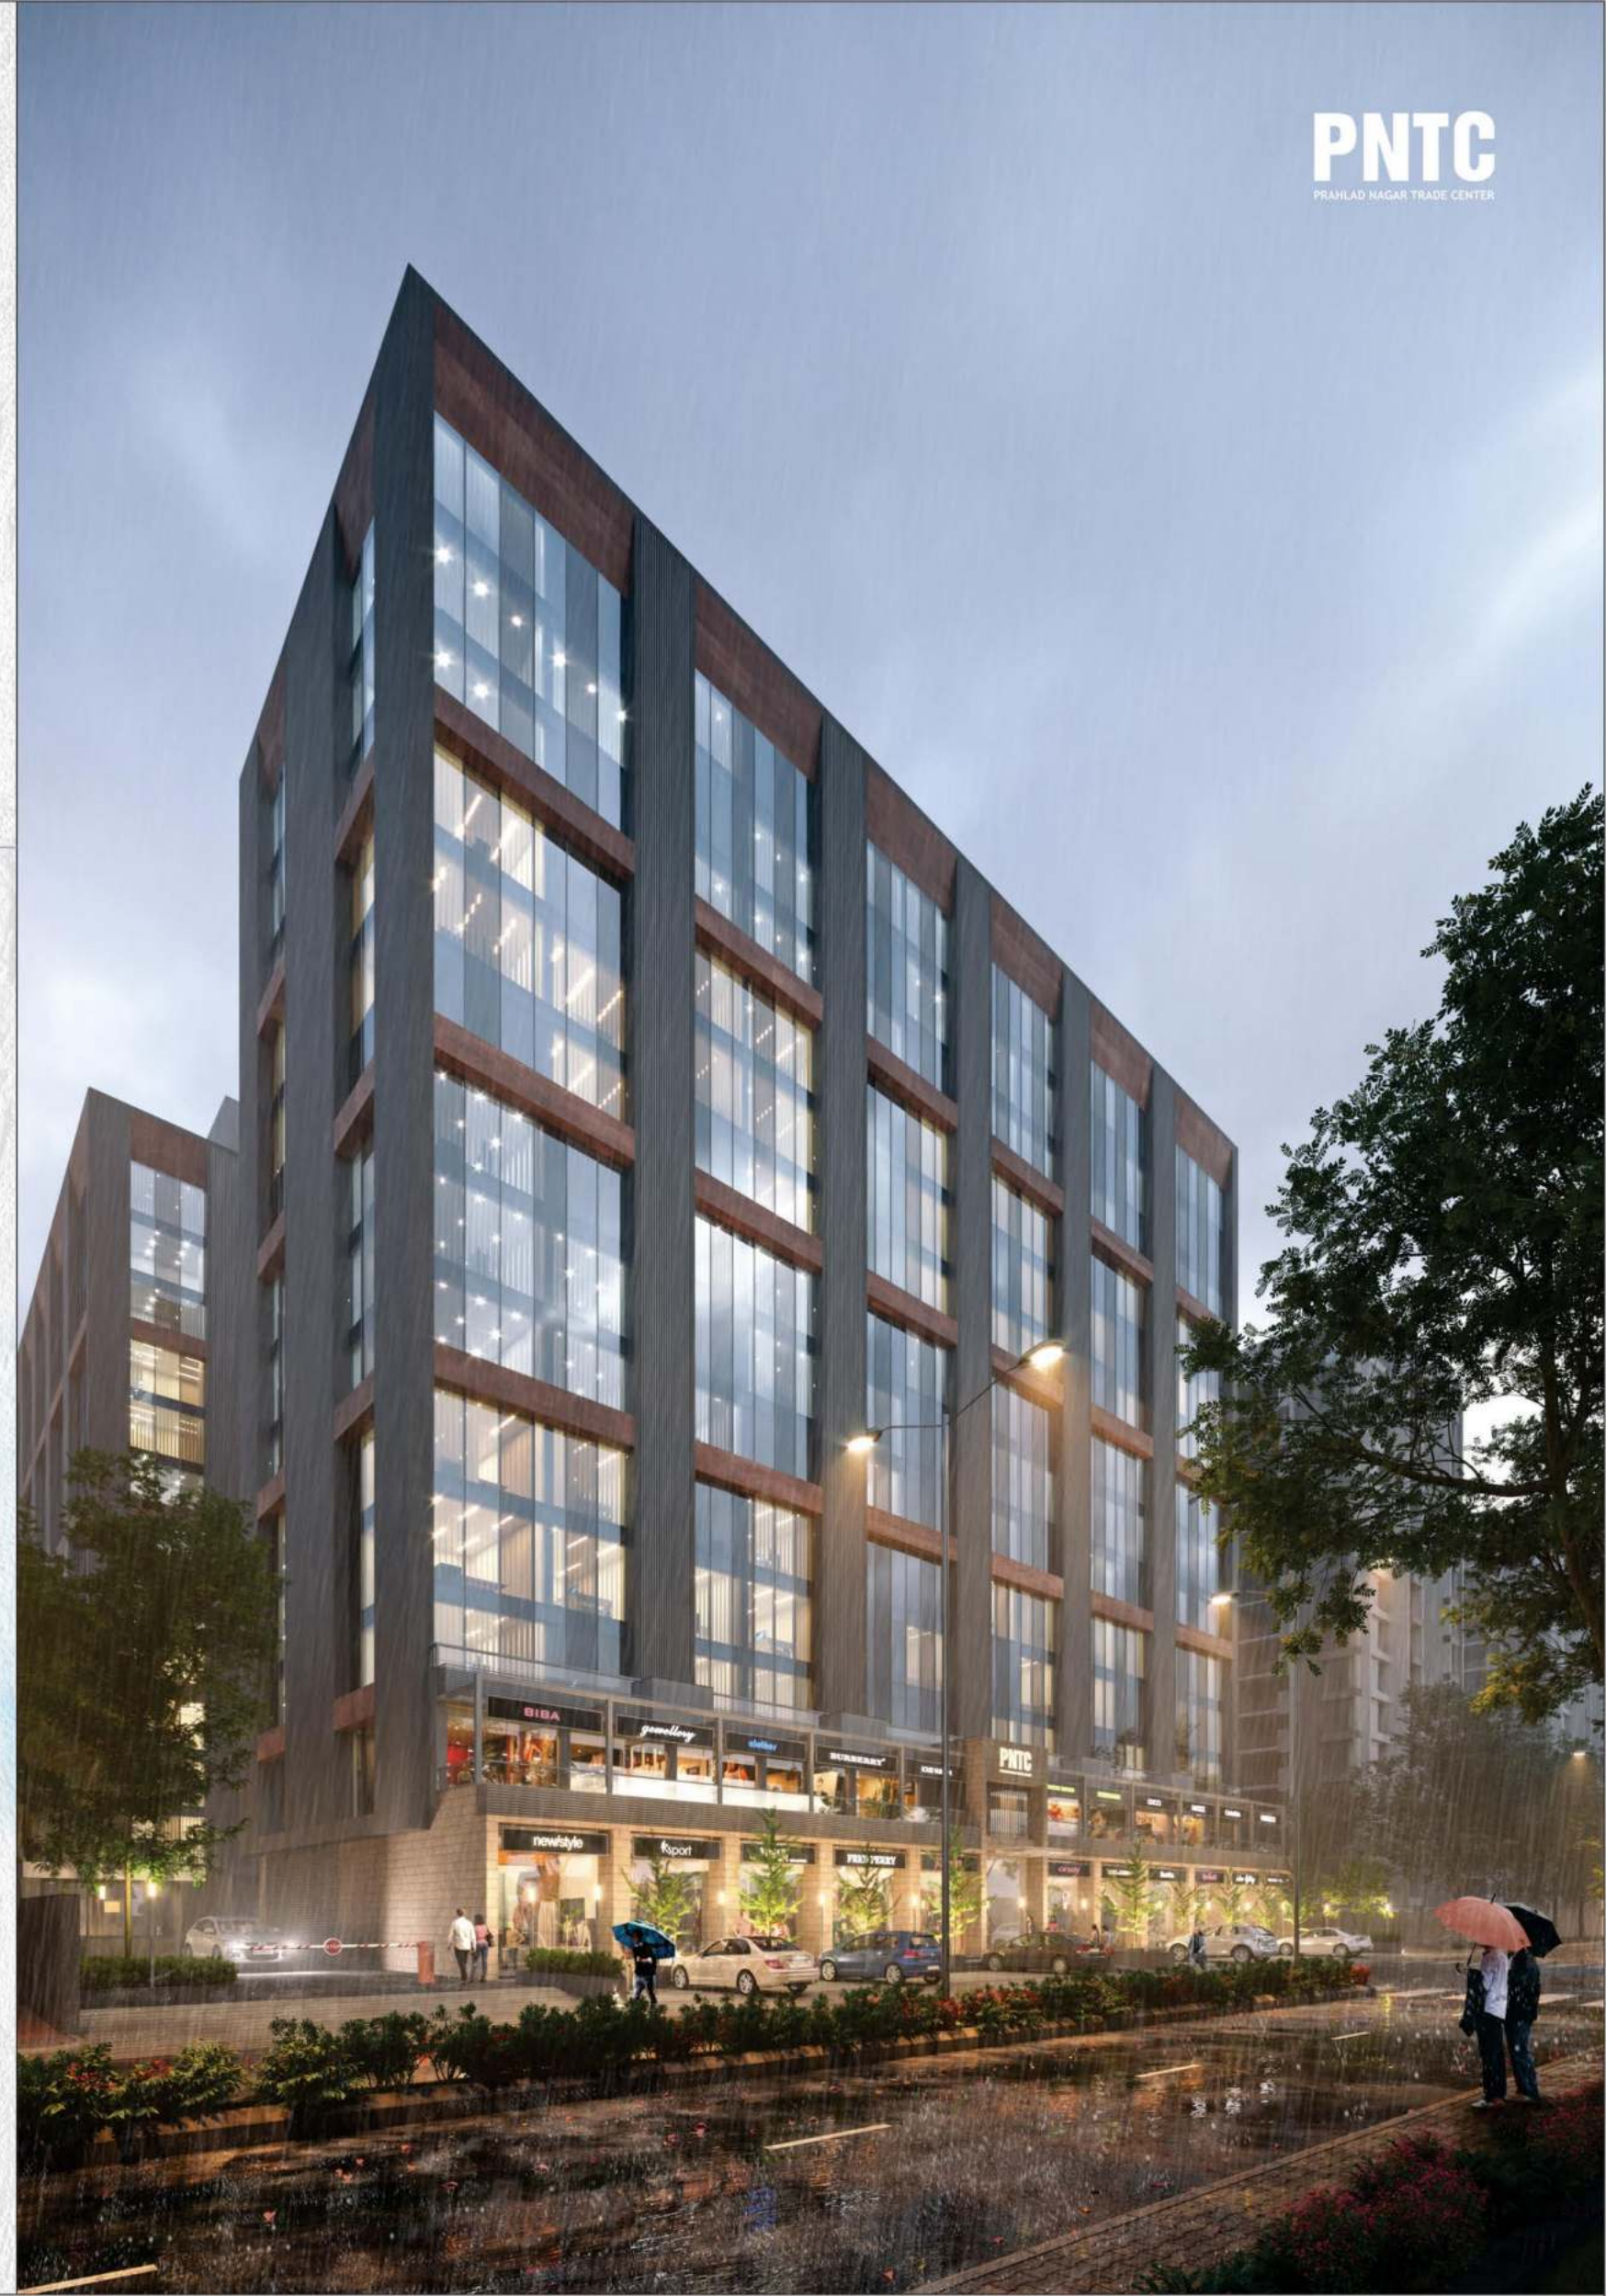


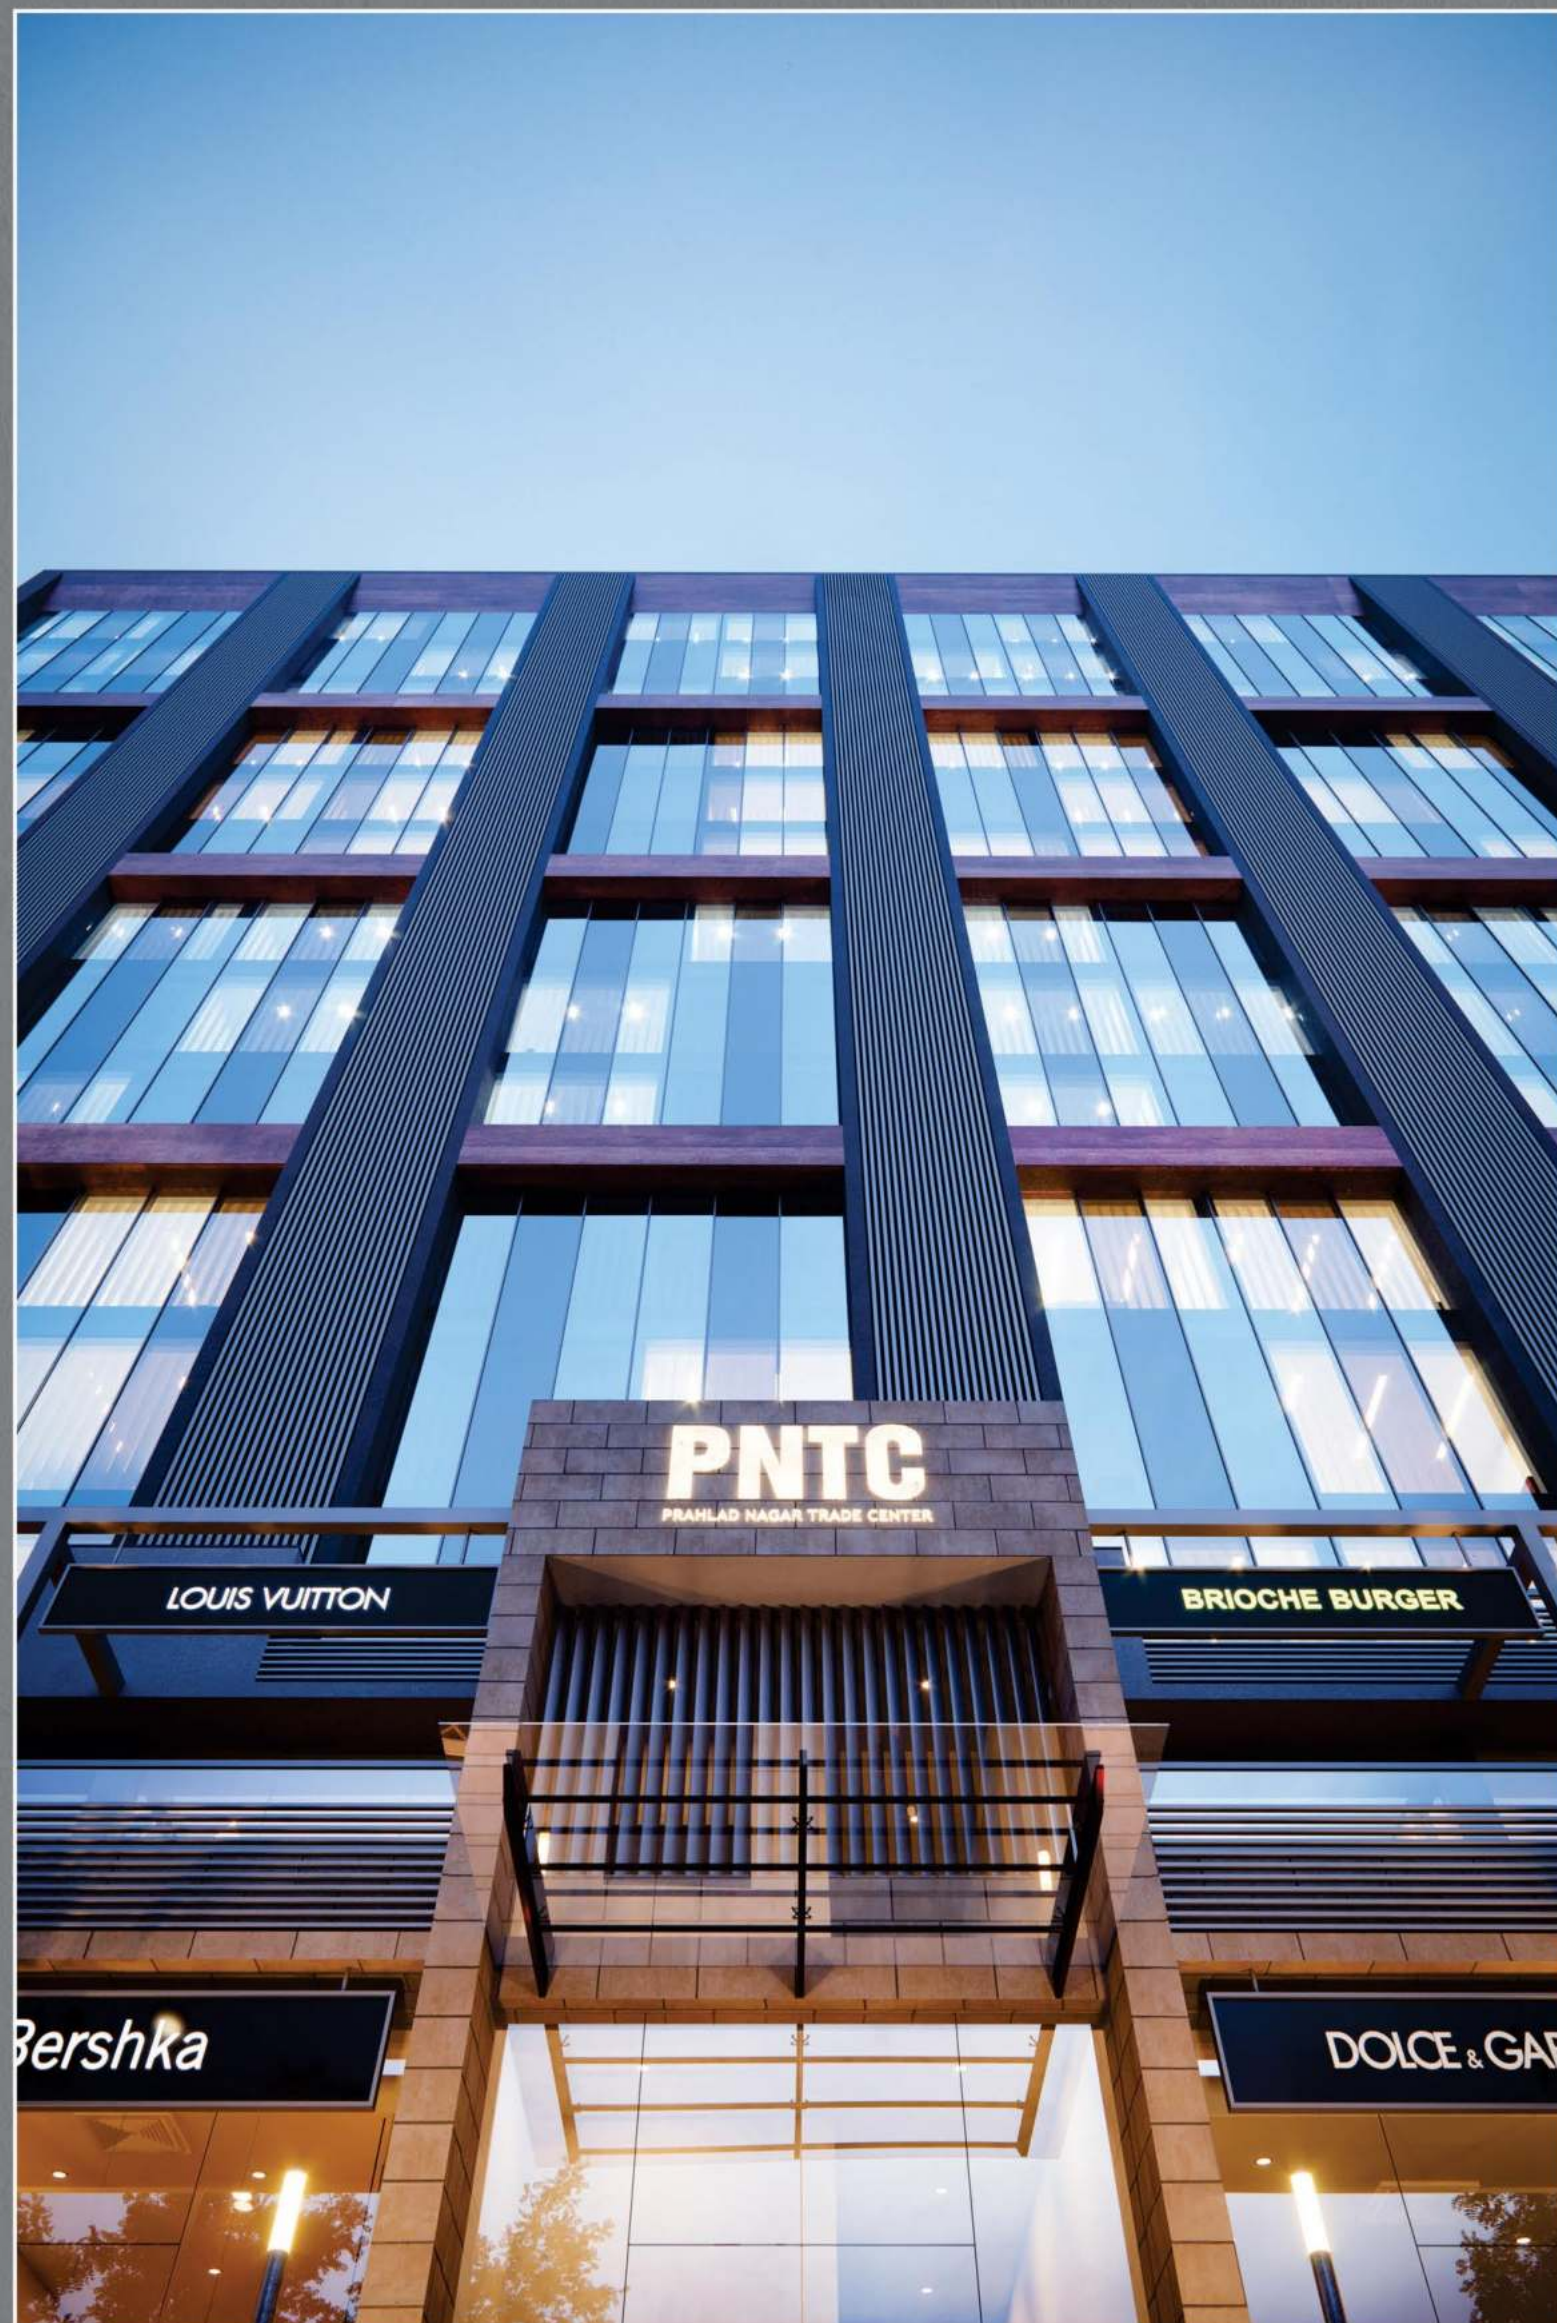

PNTC
PRAHLAD NAGAR TRADE CENTER

ENTER
WITH
ELEGANCE



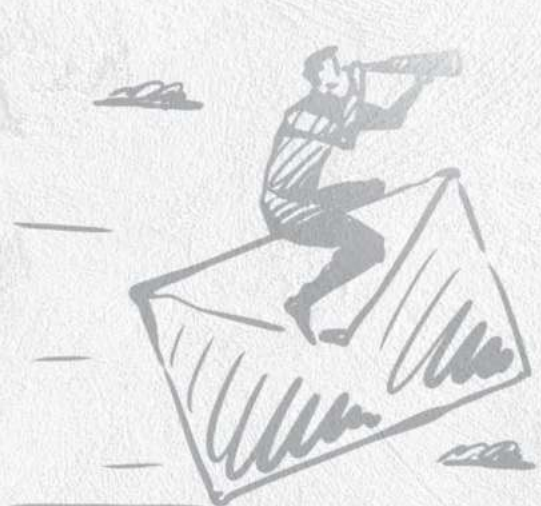

LOCATED
IN THE
FASTEST
DEVELOPING
AREA OF CITY





ADD
TOUCH OF
PLEASURE
OF BUSINESS






WHERE
OPPORTUNITIES
MEET
SUCCESS





GROUND FLOOR





TYPICAL FLOOR

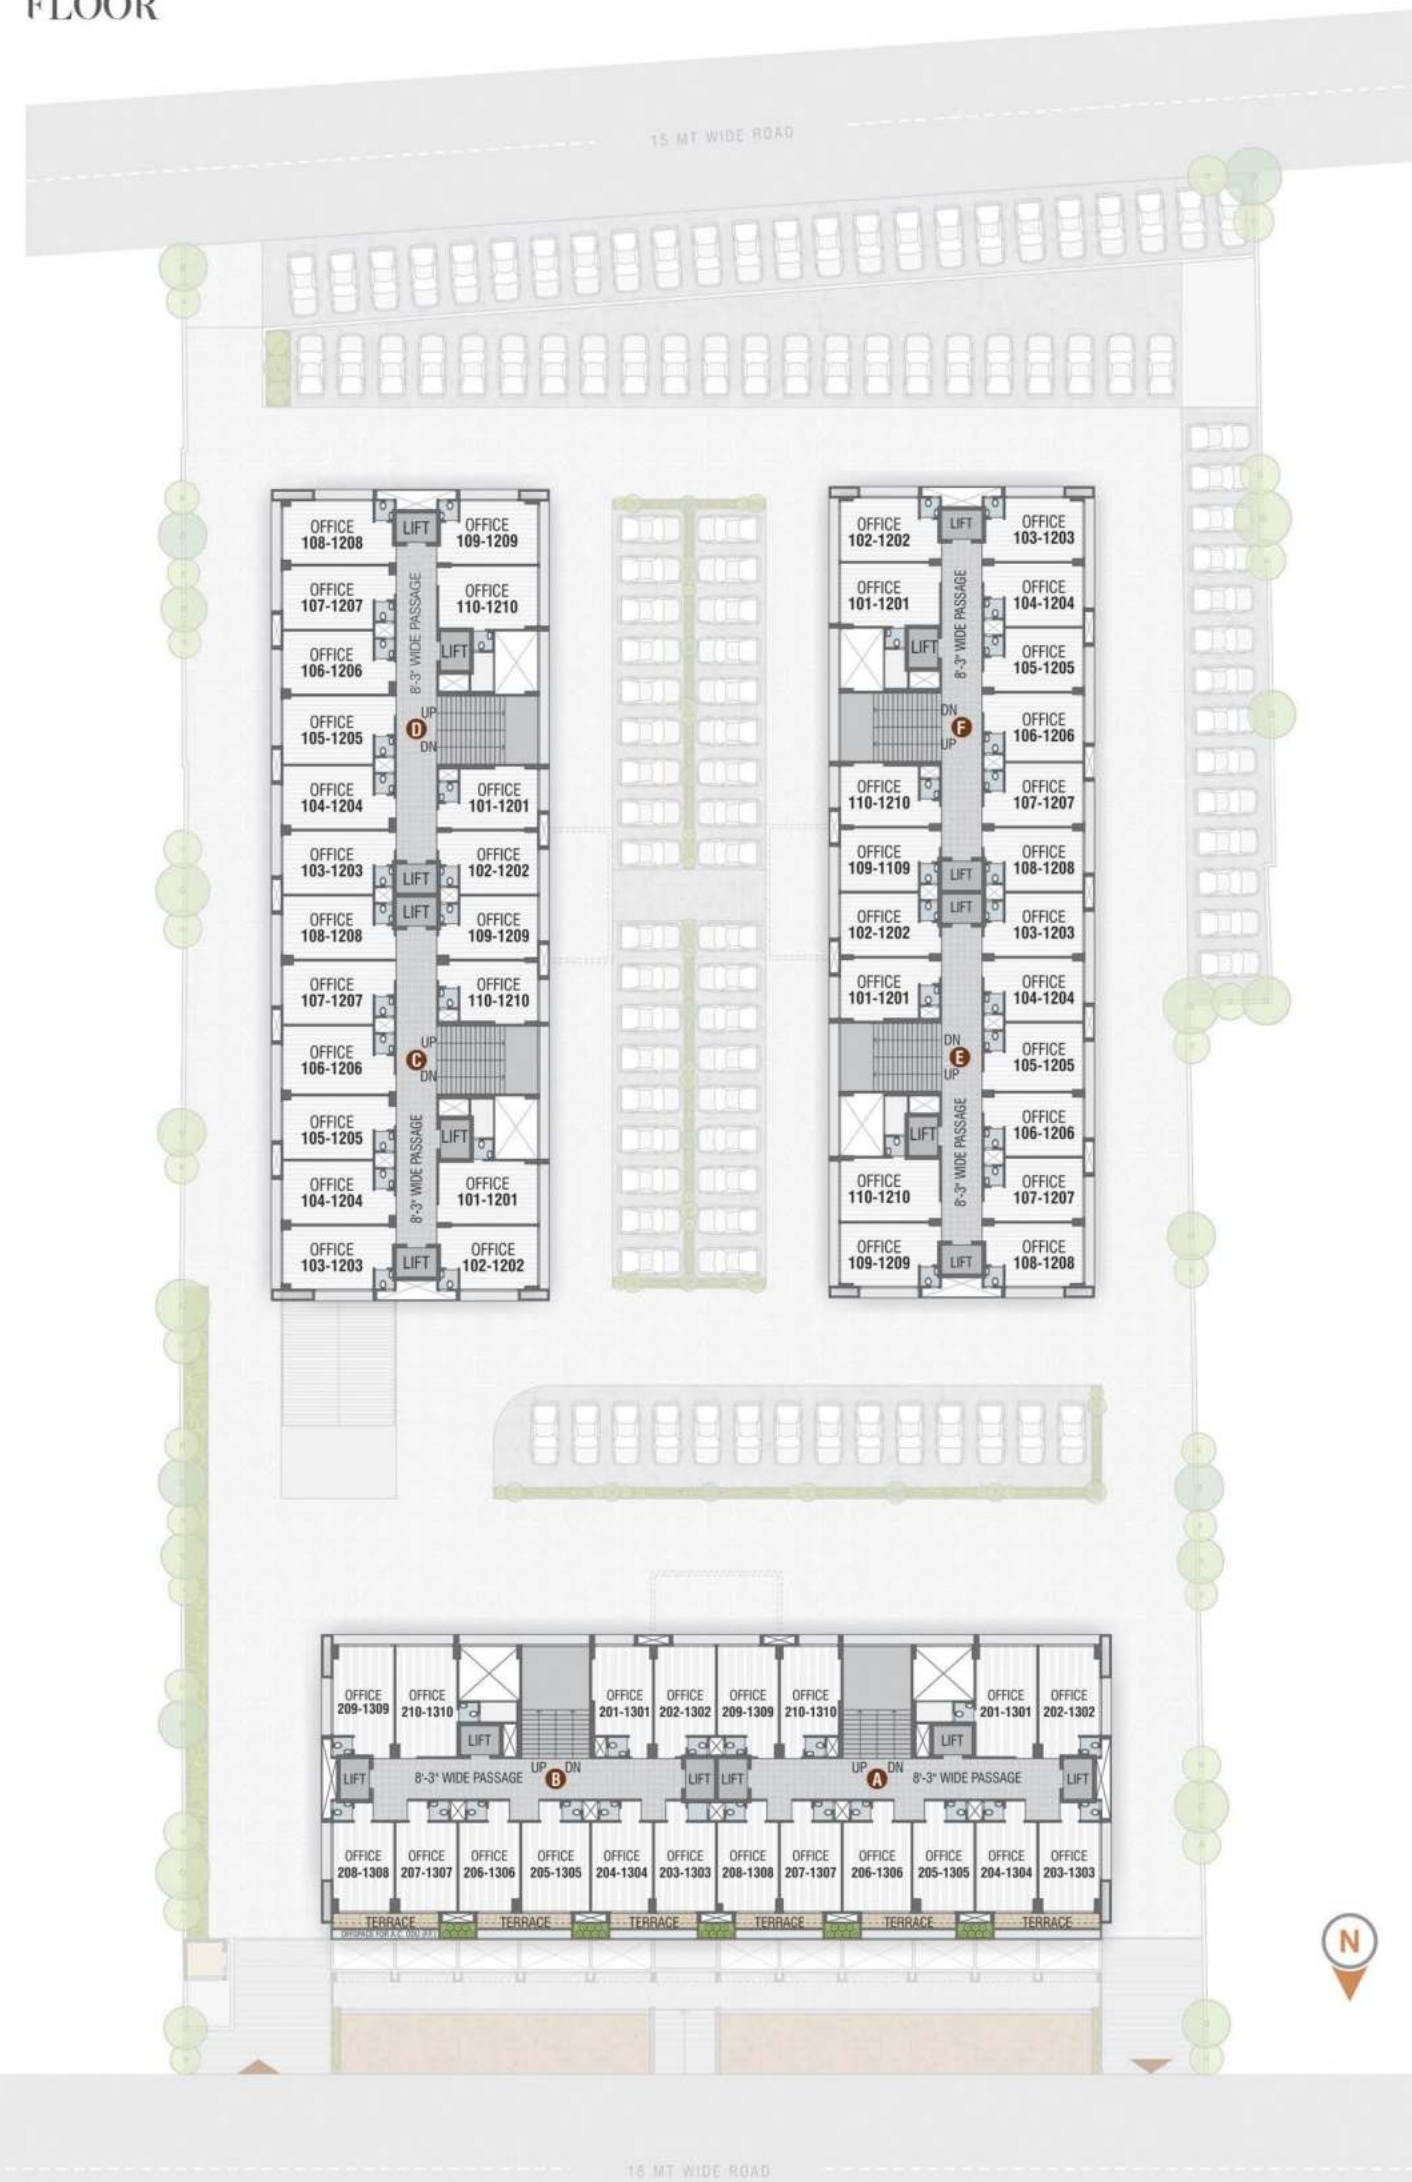

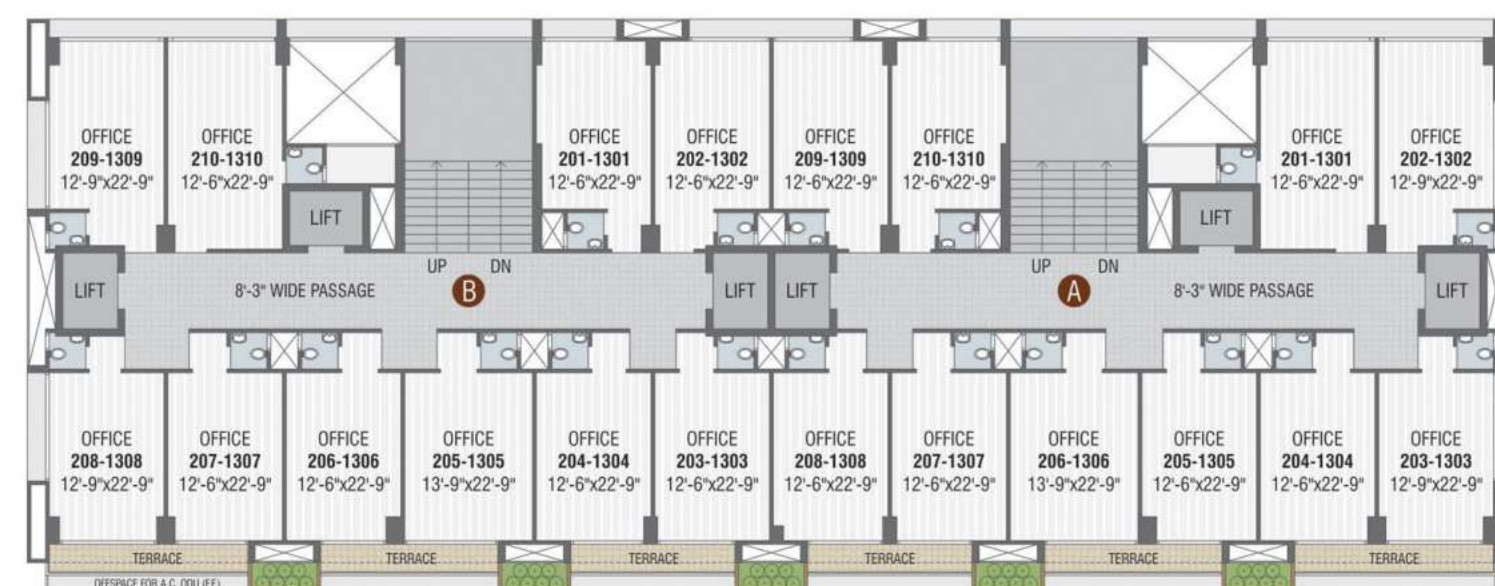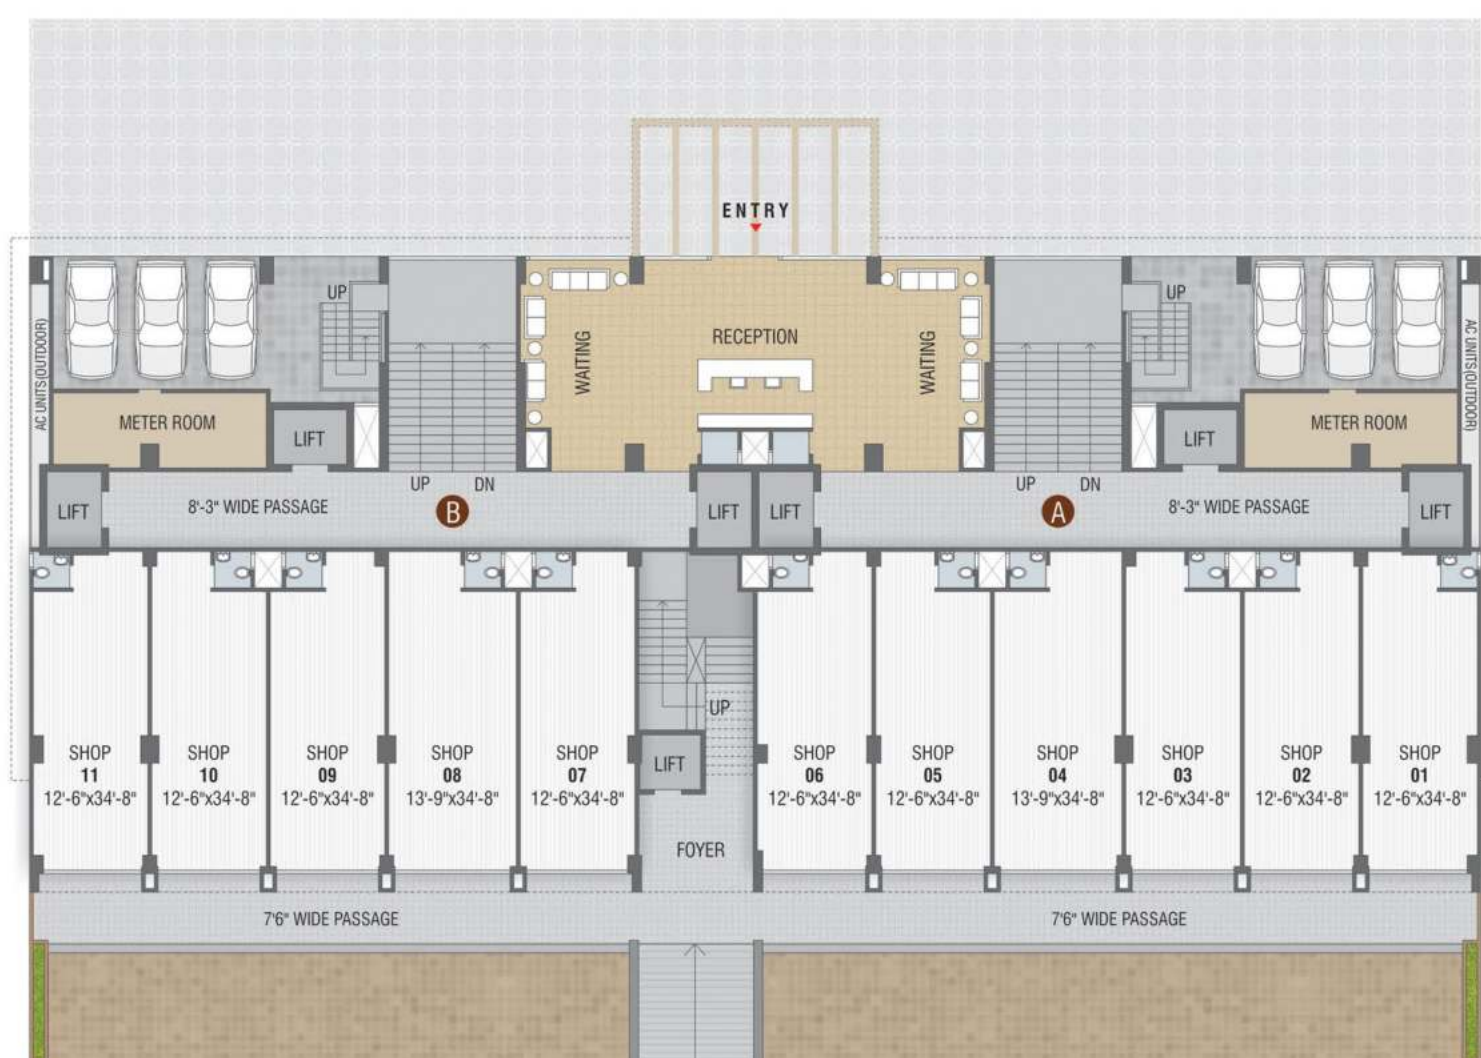



C&D

1ST TO 12TH FLOOR

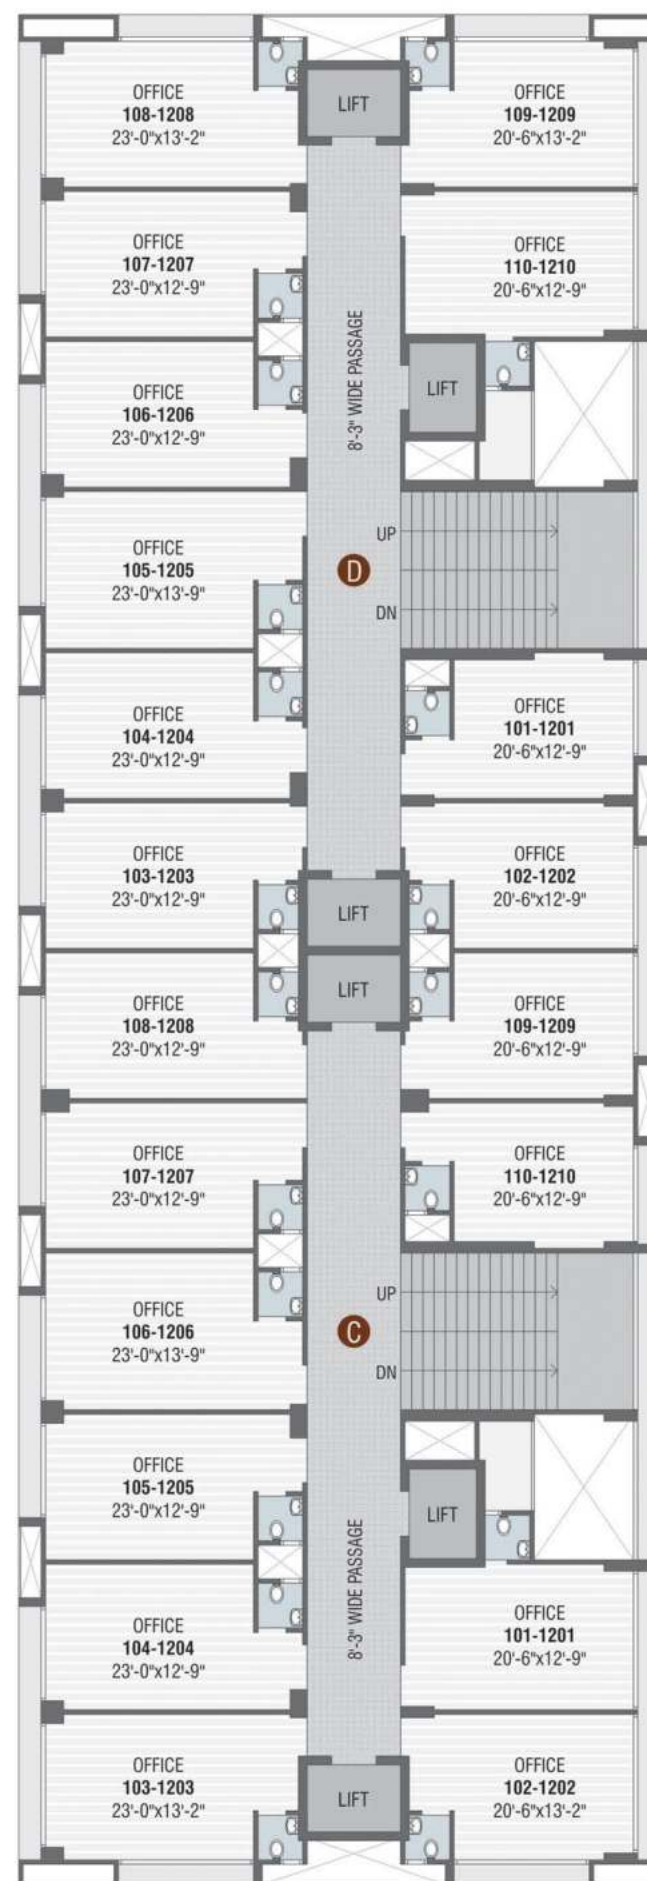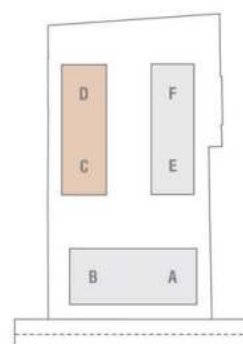


E&F

1ST TO 12TH FLOOR

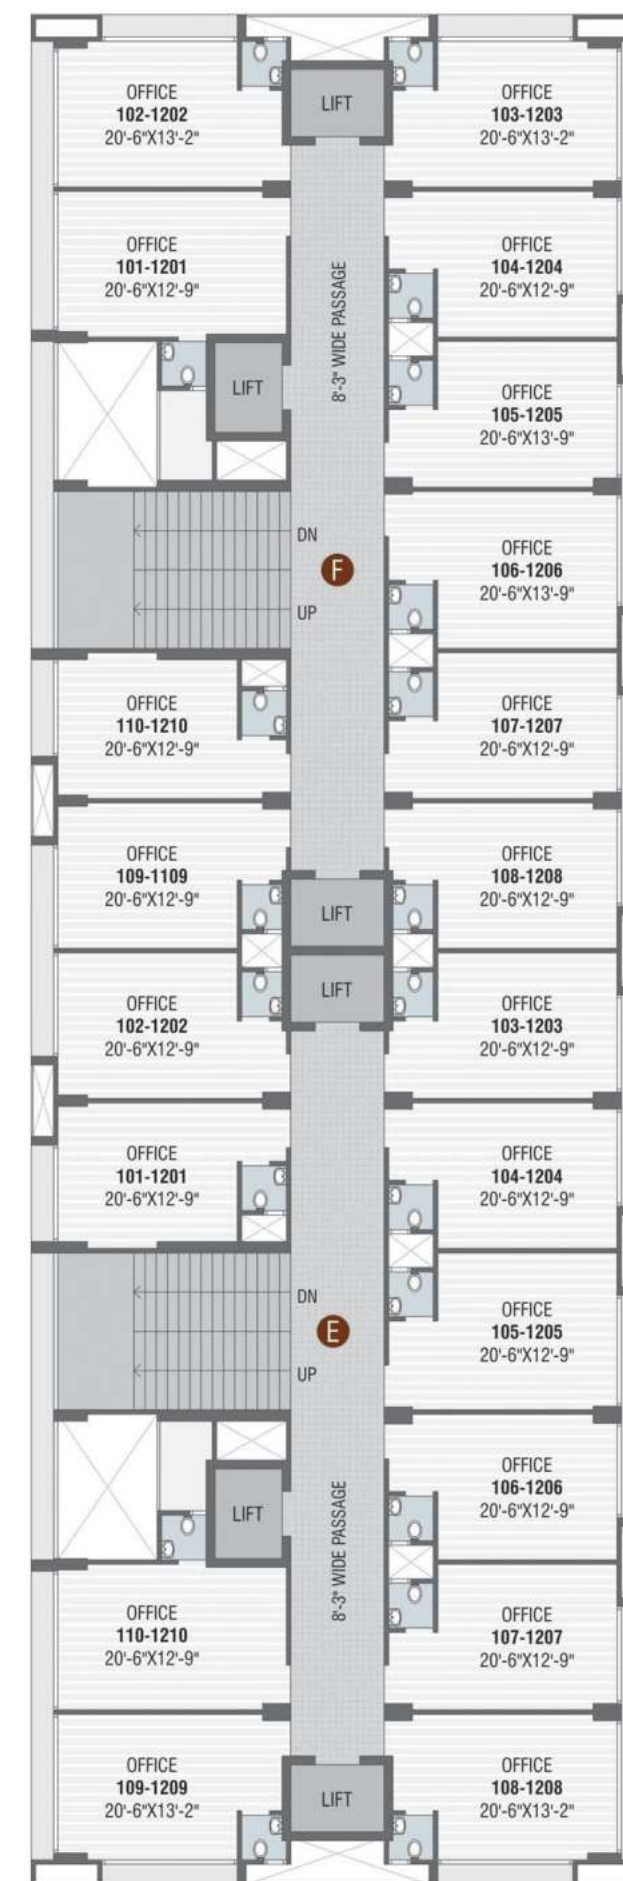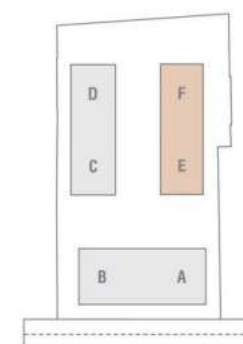


TYPICAL COMBINE UNIT

1

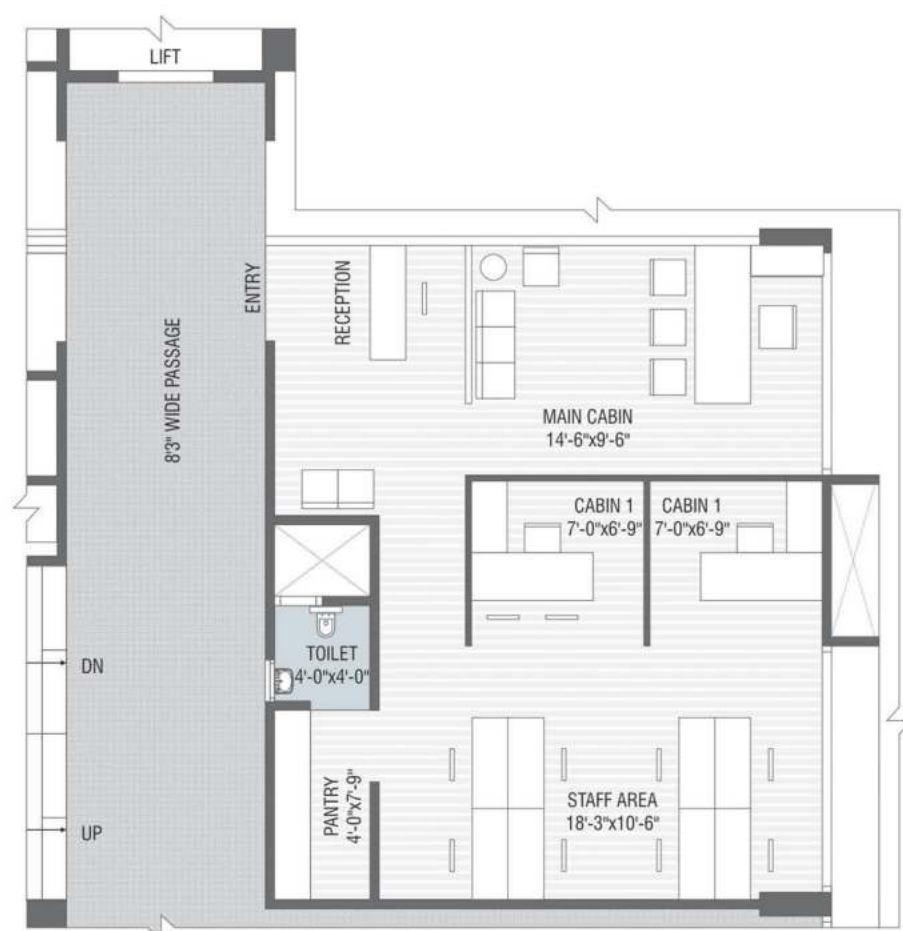

TYPICAL SINGLE UNIT

2

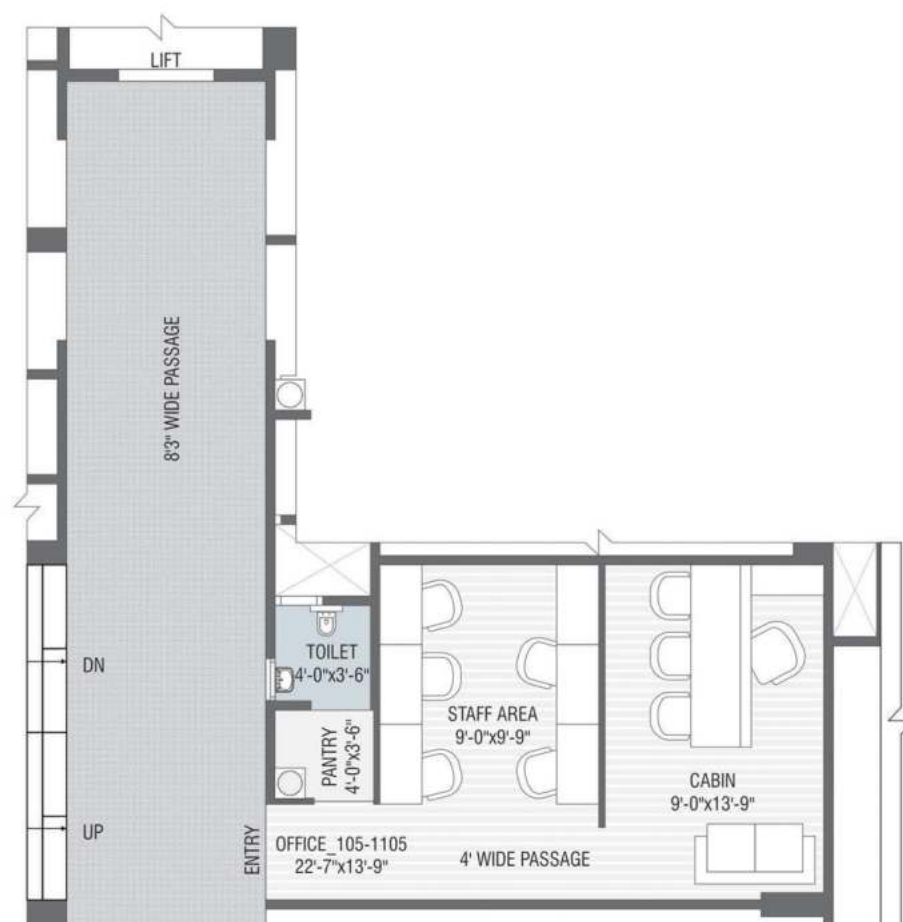

KEY PROJECT HIGHLIGHTS



All shops and offices are designed with maximum frontage along the road.



Fire safety Provided as per norms.



Corporate reception with waiting lounge.



Earthquake resistant structure design.



2 level basement parking.



Automatic Lifts of Reputed Brands.



Exquisite and modern foyer.



Vastu compliant.



High-tech safety and security measures.



LOCATION MAP

Notes:

> All rights are reserved by the developer. > Legal charges, Stamp duties, Registration charges, G.E.B., Service tax, VAT & to be borne by the members. Right reserved by the developers to make any changes in plan, elevations and other details which will be binding to all the members. > Subject to Ahmedabad jurisdiction. > Any new taxes announced by the government/A.M.C./ authority will be borne by the member/buyer during the project. > This information book is the property of developer. Cannot be used to reproduce without their permission. Changes in services of individual units will not be permissible. > Any external signages for offices shall not be permitted for all time to come. > The developer has the final right over the decision regarding the lifetime maintenance. > The measurement of the shops are as per the unfinished wall to wall finish.

Project by



Architect



Structure Design



Marketed By:
Renavkar Real Estate

A-503, Safal Pegasus, Prahladnagar, Ahmedabad (W).
www.re-navkar.com | arihant@re-navkar.com
Arihant Bhura (CEO): +91-97149 91000

RERA : PR/GJ/AHMEDABAD/AHMEDABAD CITY/AUDA/CAA04939/280219