



RIVIERA  
BLISS






SITE PLAN

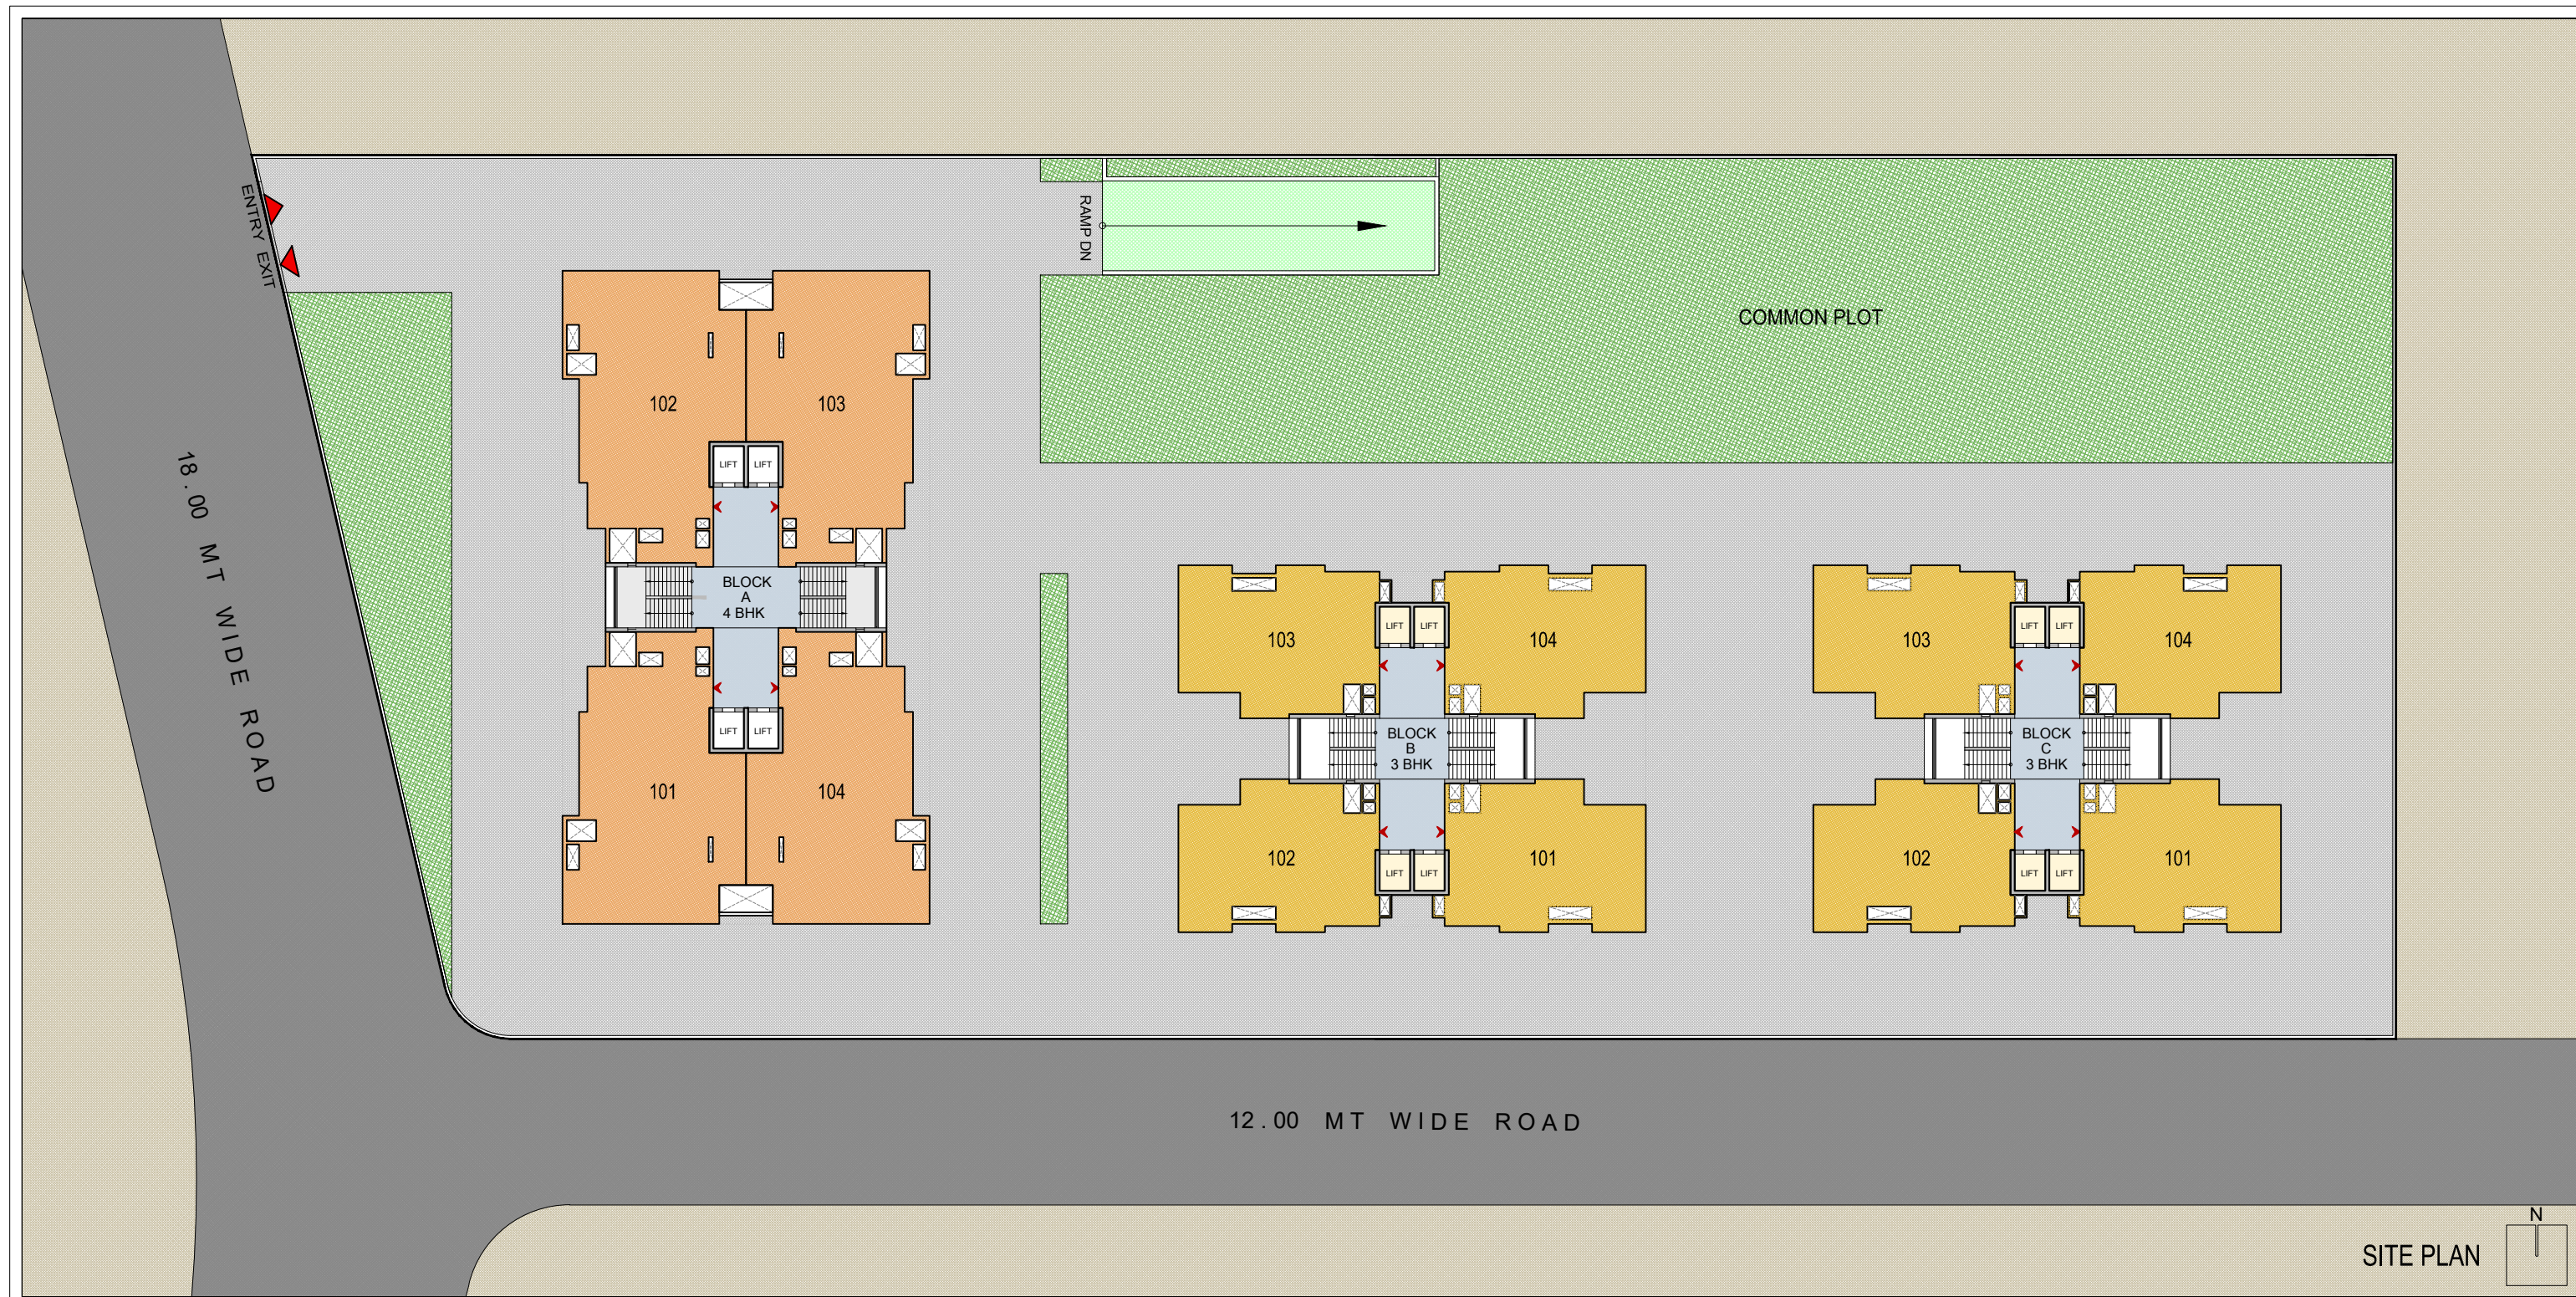

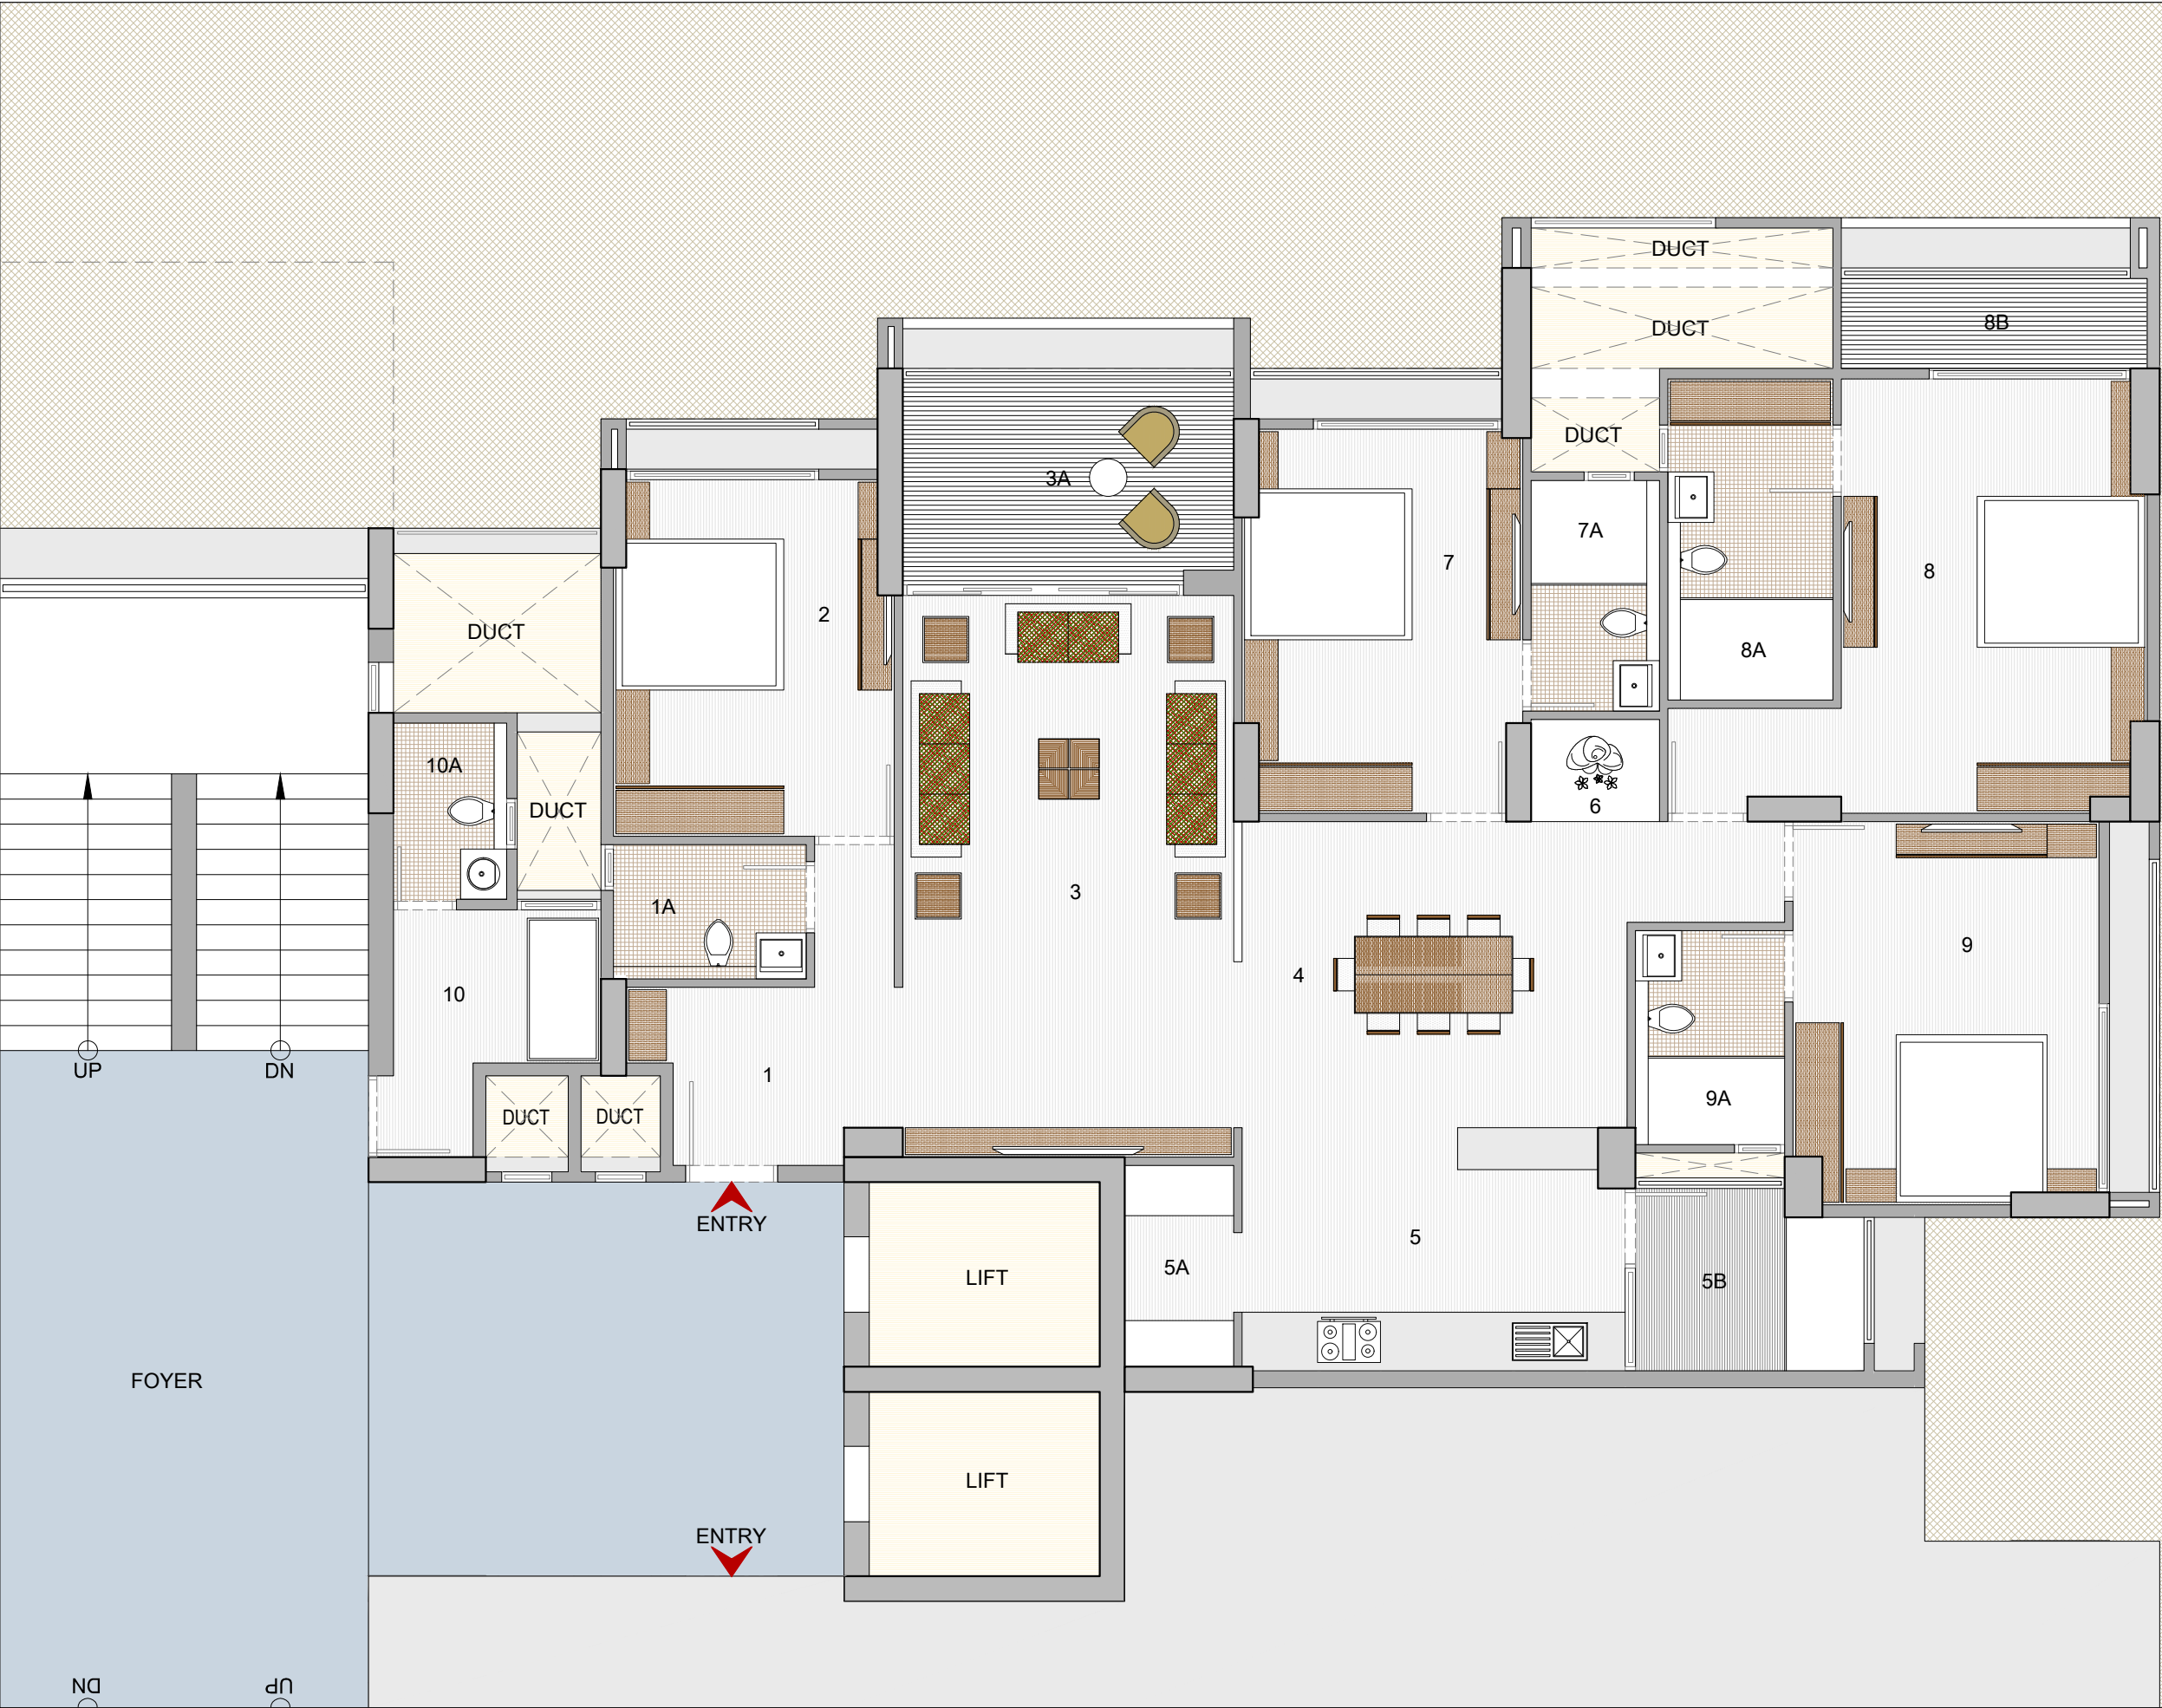

**NOTES:**  
BLOCK - A (4 BHK LUXURIOUS UNIT)  
TYPICAL FLOOR (1ST TO 19TH FLOOR)

AREA AS PER RERA		
CARPET AREA (SQ.MTS.)	VARANDAH / BALCONY (SQ.MTS.)	WASH AREA (SQ.MTS.)
175.68	13.50	5.62

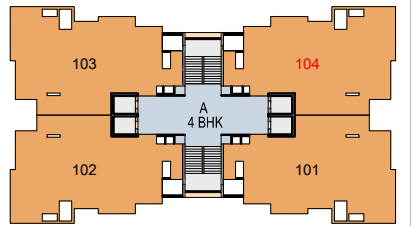

LEGEND		
NO	SPACES	AREA
1	VESTIBULE	8'8" X 7'0"
1A	C.TOILET	7'7" X 5'3"
2	BED ROOM-01	11'0" X 14'0"
3	LIVING	13'0" X 22'0"
3A	VERANDAH	13'0" X 8'1"
4	DINING	15'5" X 12'0"
5	KITCHEN	15'0" X 9'6"
5A	STORE	4'3" X 7'10"
5B	KITCHEN YARD	8'11" X 7'2"
6	PUJA	5'0" X 4'0"
7	M.BED ROOM-02	11'0" X 15'0"
7A	TOILET	5'0" X 9'0"
8	M.BED ROOM-03	12'0" X 17'0"
8A	DRESS / TOILET	6'6" X 12'7"
8B	BALCONY	12'0" X 3'6"
9	BED ROOM-04	12'0" X 15'0"
9A	TOILET	5'10" X 8'4"
10	SERVANT ROOM	8'1" X 6'0"
10A	S.TOILET	4'5" X 6'11"


TYPICAL UNIT PLAN





**NOTES:**  
BLOCK - B & C (3 BHK LUXURIOUS UNIT)  
BLOCK - B TYPICAL FLOOR (1ST TO 19TH FLOOR)  
BLOCK - C TYPICAL FLOOR (1ST TO 18TH FLOOR)


AREA AS PER RERA		
CARPET AREA (SQ.MTS.)	VARANDAH / BALCONY (SQ.MTS.)	WASH AREA (SQ.MTS.)
109.47	5.65	4.07

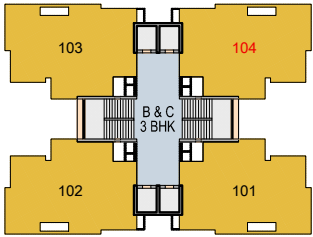

LEGEND		
NO	SPACES	AREA
1	LIVING	12'0" X 18'0"
1A	VERANDAH	12'2" X 5'0"
2	DINING	11'4" X 10'6"
2A	C.TOILET / A. TOILET	8'5" X 5'3"
3	PUJA	5'0" X 3'11"
4	KITCHEN	12'0" X 8'0"
4A	STORE	3'0" X 7'9"
4B	KITCHEN YARD	6'0" X 7'3"
5	M.BED ROOM-01	11'0" X 14'0"
5A	TOILET	5'0" X 8'0"
6	M.BED ROOM-02	12'0" X 16'0"
6A	TOILET	5'0" X 8'0"
7	M.BED ROOM-03	12'0" X 11'0"

TYPICAL UNIT PLAN



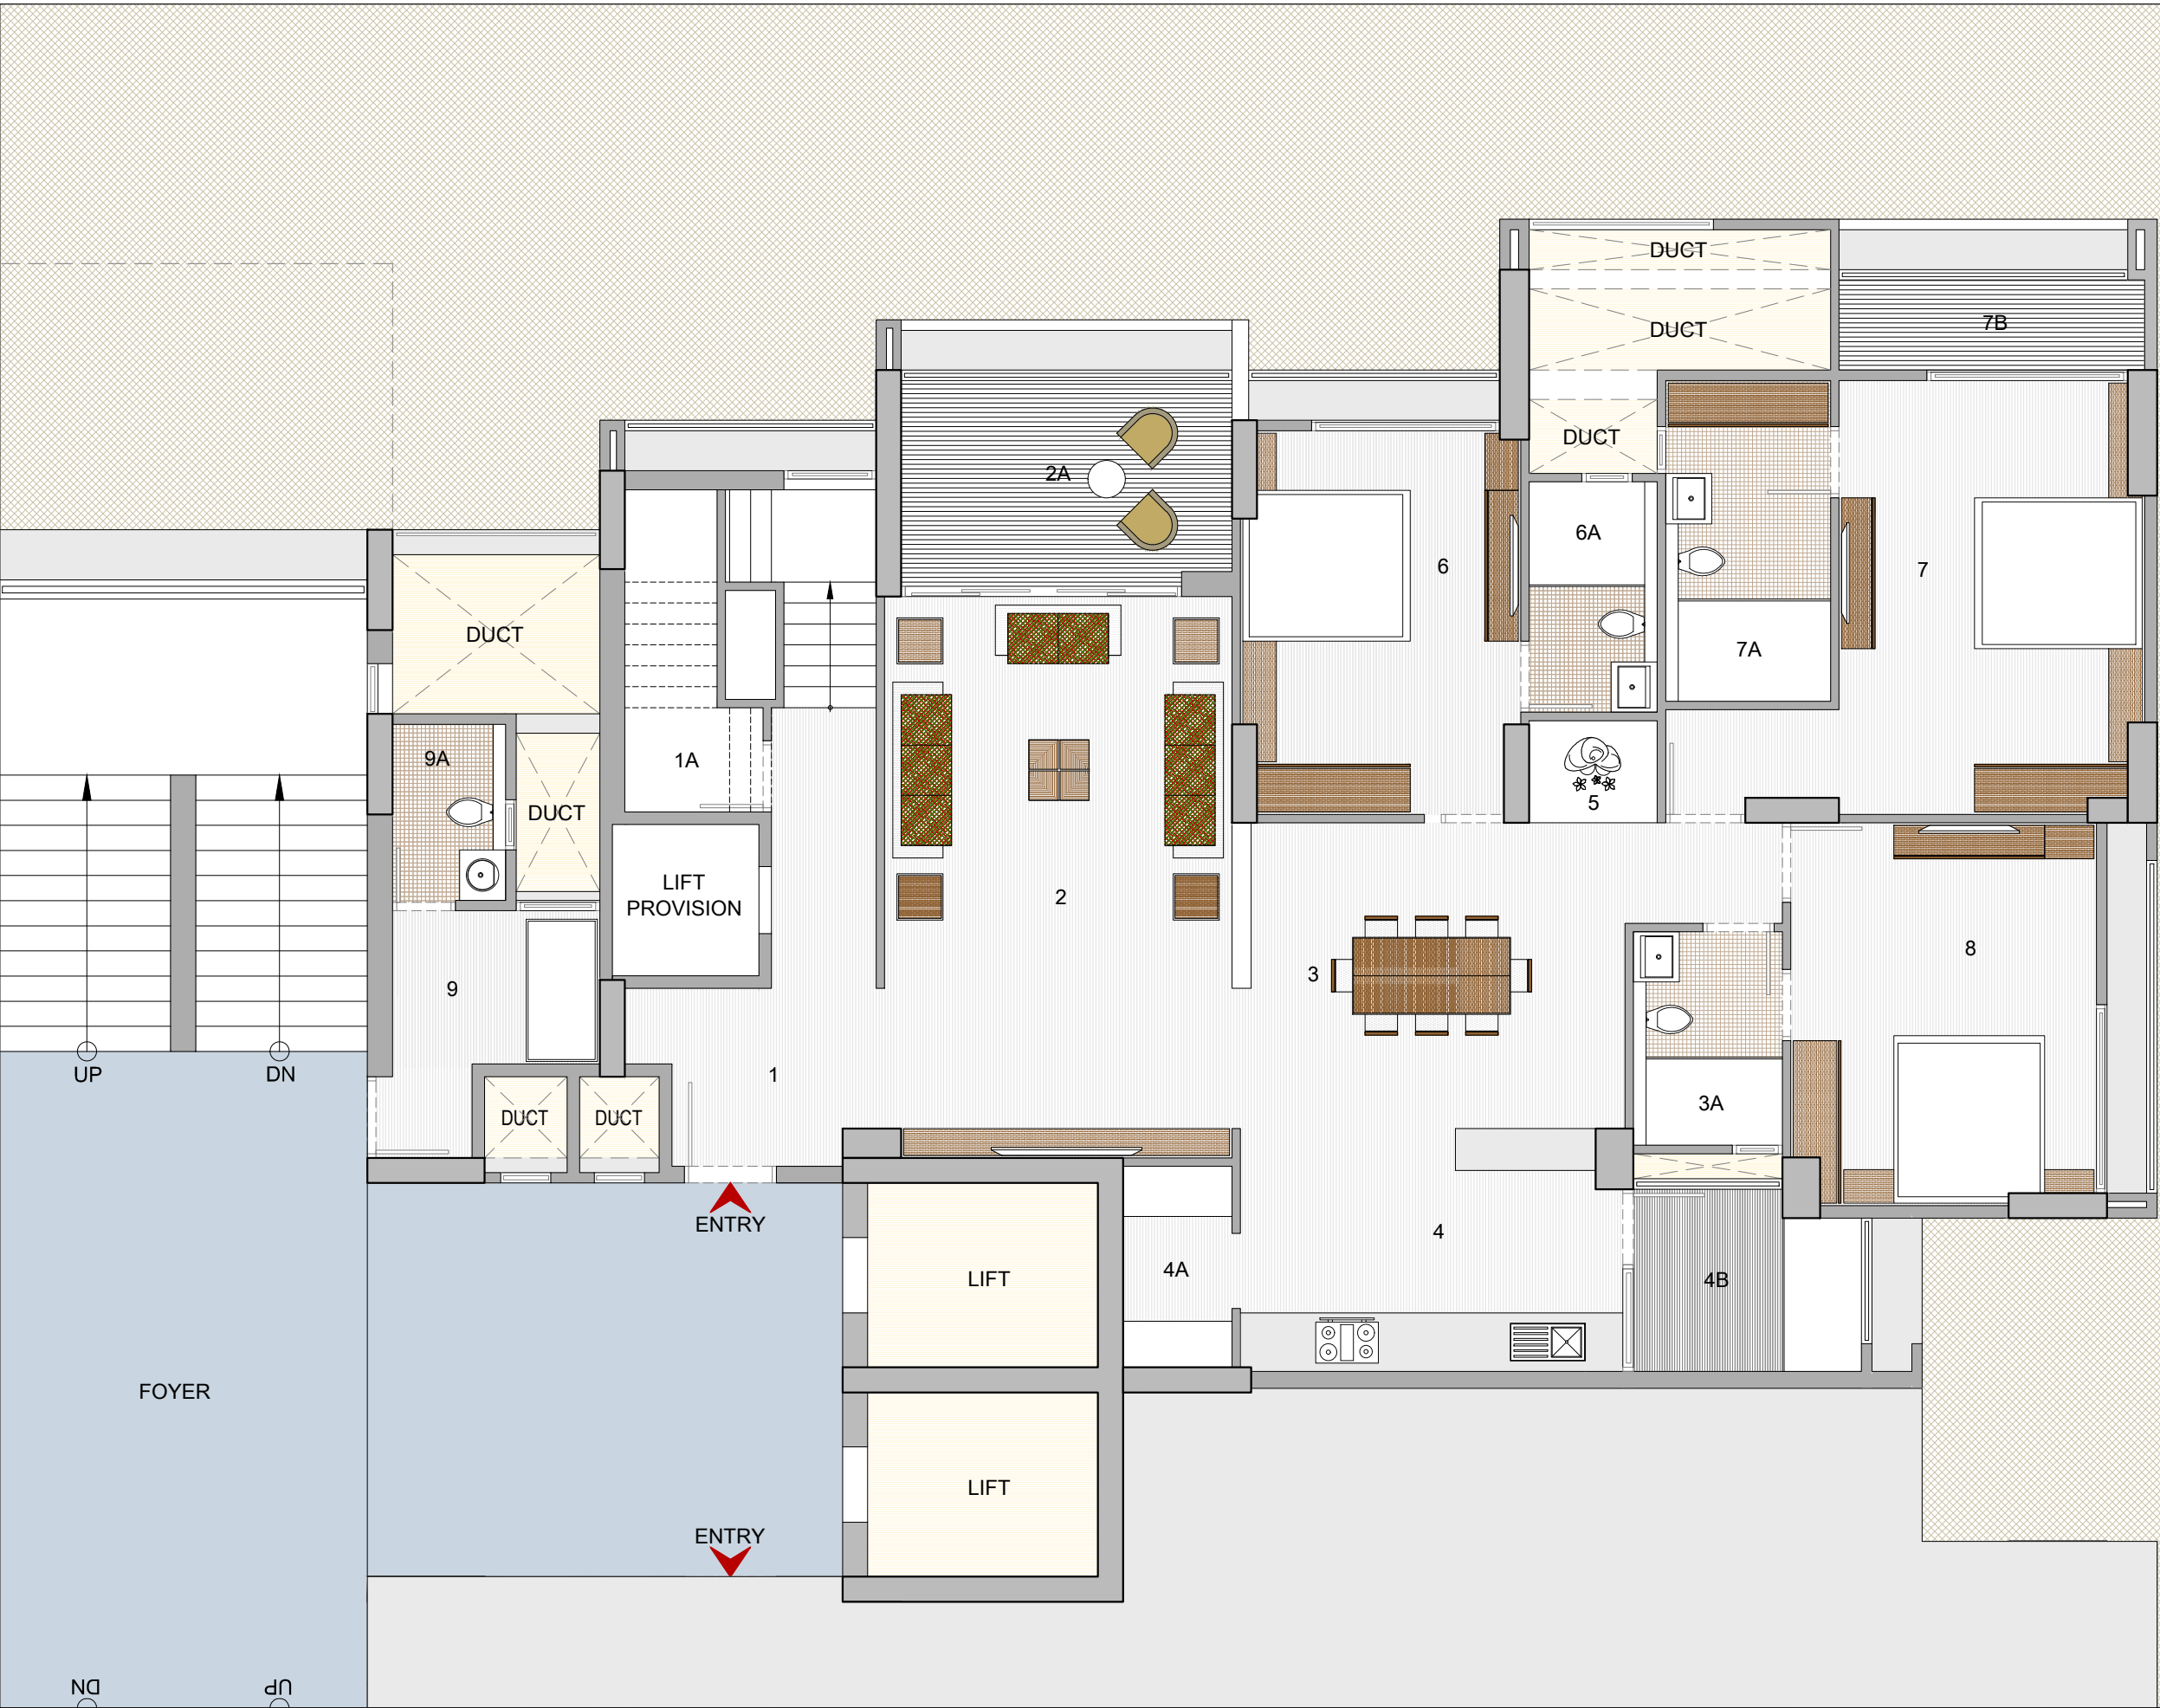


**NOTES:**  
BLOCK -A (5 BHK UNIT)  
(P.H. LOWER FLOOR 20TH FLOOR)  
  
AREA AS PER RERA  
CARPET AREA (SQ.MTS.) | VARANDAH / BALCONY (SQ.MTS.) | WASH AREA (SQ.MTS.)  
170.60 | 13.50 | 5.62  
  
(P.H. UPPER FLOOR 21ST FLOOR)  
  
AREA AS PER RERA  
CARPET AREA (SQ.MTS.) | TERRACE AREA (SQ.MTS.)  
100.19 | 88.23

**LEGEND**


NO	SPACES	AREA
1	VESTIBULE	8'0" X 7'0"
1A	STORE ROOM	3'7" X 12'7"
2	LIVING	13'7" X 22'0"
2A	VERANDAH	13'0" X 8'1"
3	DINING	15'5" X 12'0"
3A	C.TOILET / A. TOILET	5'10" X 8'4"
4	KITCHEN	15'0" X 9'6"
4A	STORE	4'3" X 7'10"
4B	KITCHEN YARD	8'11" X 7'2"
5	PUJA	5'0" X 4'0"
6	M.BED ROOM-01	11'0" X 15'0"
6A	TOILET	5'0" X 9'0"
7	M.BED ROOM-02	12'0" X 17'0"
7A	DRESS / TOILET	6'6" X 12'7"
7B	BALCONY	12'0" X 3'6"
8	BED ROOM-03	12'0" X 15'0"
9	SERVANT ROOM	8'1" X 6'0"
9A	S.TOILET	4'5" X 6'11"

**LOWER PENT HOUSE UNIT PLAN**



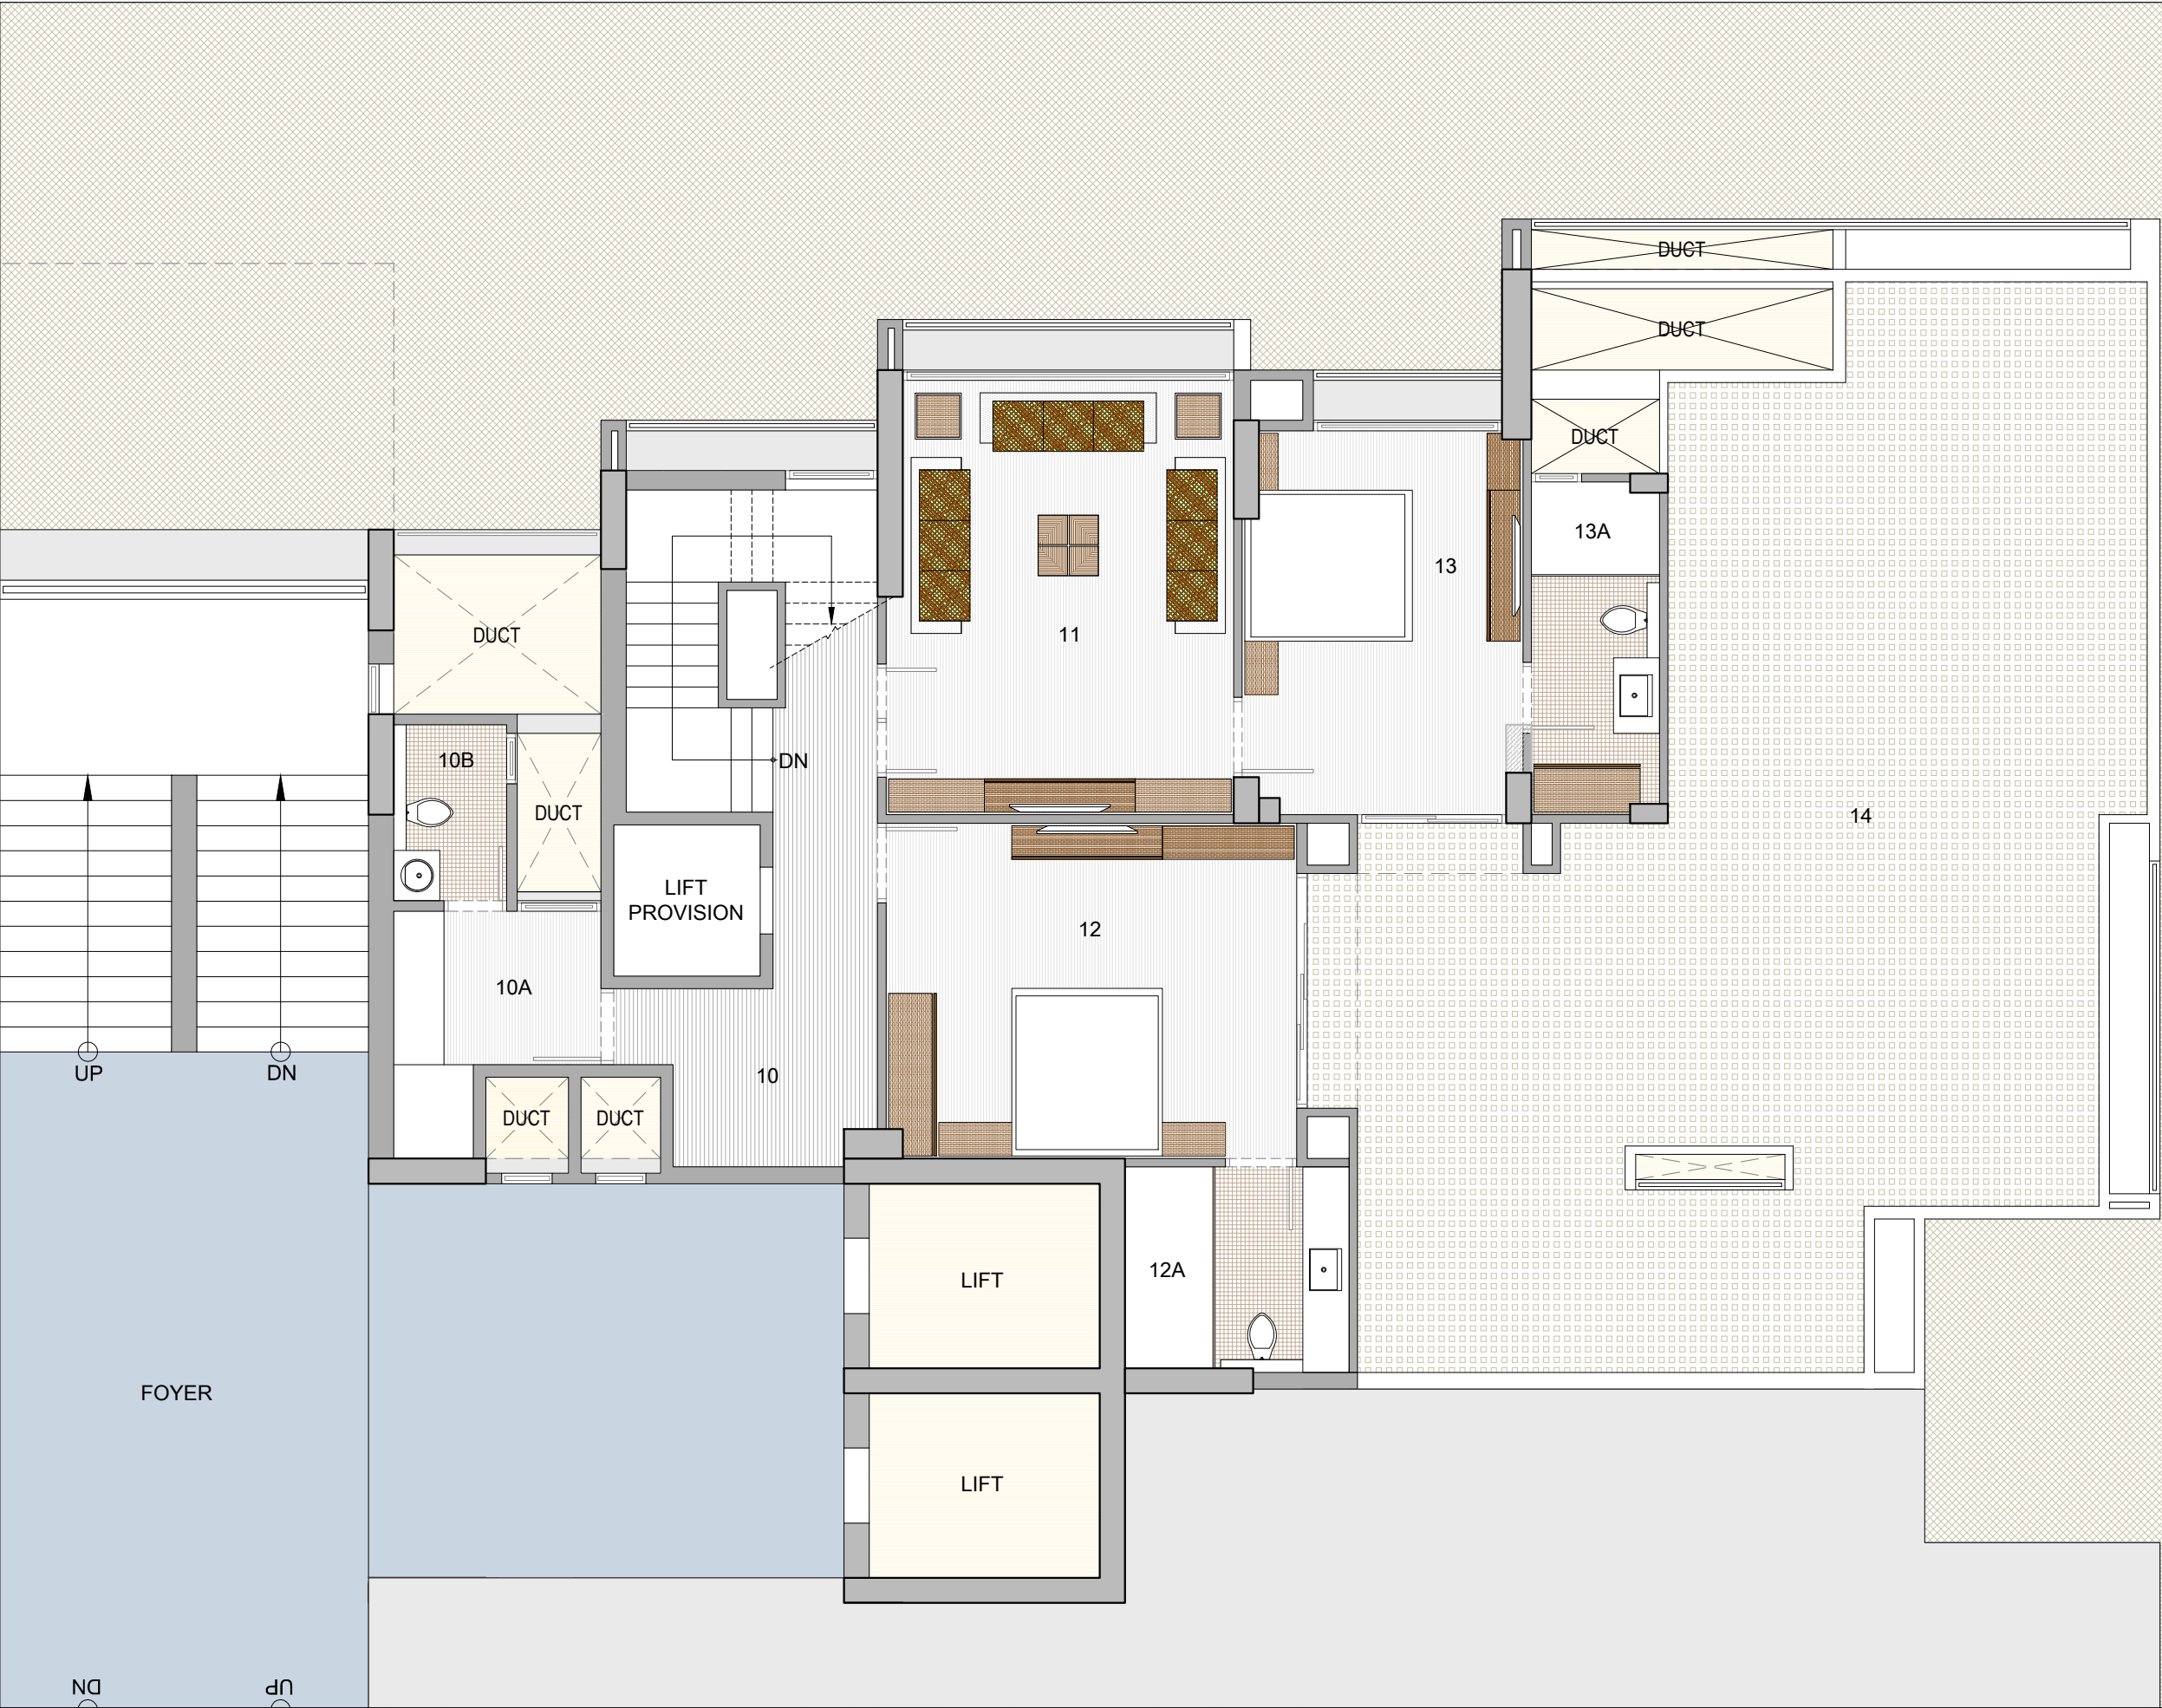

NOTES:  
BLOCK -A (5 BHK UNIT)  
(P.H. UPPER FLOOR 21ST FLOOR)

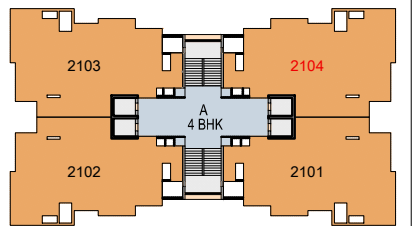

LEGEND		
NO	SPACES	AREA
10	STAIR+LIFT FOYER	8'0" X 7'0"
10A	PANTRY	8'1" X 6'0"
10B	TOILET	4'5" X 6'11"
11	LOUNGE ROOM	13'7" X 17'0"
12	M.BED ROOM-4	16'1" X 13'1"
12A	TOILET	8'9" X 8'0"
13	M.BED ROOM-5	11'0" X 15'0"
13A	DRESS / TOILET	5'0" X 13'0"
14	TERRACE	29'0" X 21'6" 18'9" X 21'2"
UPPER PENT-HOUSE UNIT PLAN		






NOTES:

BLOCK - B & C (4 BHK UNIT)		
BLOCK-B (P.H. LOWER FLOOR PLAN 20TH FLOOR)		
BLOCK-C (P.H. LOWER FLOOR PLAN 19TH FLOOR)		
AREA AS PER RERA		
CARPET AREA (SQ.MTS.)	VARANDAH / BALCONY (SQ.MTS.)	WASH AREA (SQ.MTS.)
108.93	5.65	4.07
BLOCK-B (P.H. UPPER FLOOR PLAN 21ST FLOOR)		
BLOCK-C (P.H. UPPER FLOOR PLAN 20TH FLOOR)		

AREA AS PER RERA	
CARPET AREA (SQ.MTS.)	TERRACE AREA (SQ.MTS.)
91.15	26.36

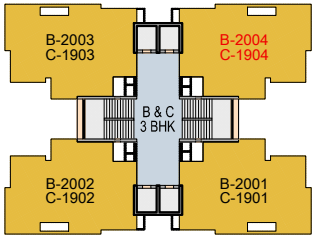

LEGEND

NO	SPACES	AREA
1	LIVING	12'0" X 18'0"
1A	VERANDAH	12'2" X 5'0"
2	DINING	11'4" X 10'6"
2A	C.TOILET	8'5" X 5'3"
3	PUJA	5'0" X 3'11"
4	KITCHEN	12'0" X 8'0"
4A	STORE	3'0" X 7'9"
4B	KITCHEN YARD	6'0" X 7'3"
5	M.BED ROOM-01	11'0" X 14'0"
5A	TOILET	5'0" X 8'0"
6	M.BED ROOM-02	12'0" X 16'0"
6A	TOILET	5'0" X 8'0"
7	STORE ROOM	12'0" X 3'7"

LOWER PENT-HOUSE UNIT PLAN






NOTES:

BLOCK - B & C (4 BHK UNIT)

BLOCK-B (P.H. UPPER FLOOR PLAN 21ST FLOOR)

BLOCK-C (P.H. UPPER FLOOR PLAN 20TH FLOOR)

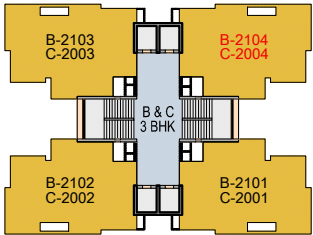

LEGEND		
NO	SPACES	AREA
8	LOUNGE	11'0" X 16'0"
8A	C.TOILET	5'0" X 8'0"
9	M.BED ROOM-03	16'5" X 12'3"
9A	TOILET	5'0" X 7'9"
10	M.BED ROOM-04	12'0" X 16'0"
10A	TOILET	5'0" X 8'0"
11	OPEN TERRACE	12'2" X 23'4"
UPPER PENT-HOUSE UNIT PLAN		



## **DISCLAIMER**

- The brochure is for the easy presentation of the Project. It should not be considered as a part of the legal documents. For further information regarding the Project the Member/Customer is requested to check the details on RERA website or at the Developer's office before going ahead with the booking.
- The furniture and fixtures, electrical appliances and other loose items shown in the brochure are only for illustrative purposes and do not form a part of the standard product on sale. The furniture layout shown in the brochure is only suggestive and subject to change as per site conditions and as per the instructions of the Project Architect.
- The Promoter/Developer reserves the right to make changes in the Project, its amenities and specifications as may be suggested by the Project Architect or the Structure consultant and any such changes made shall be binding on the Customers/Members of the Project.
- The Promoter/Developer reserves the right to make minor on-site changes during the course of construction and such changes shall be binding on all the Members/Customers of the Project.
- The dimensions shown in the brochure are approximate and calculated from unfinished surfaces and are rounded off to nearest whole number. The carpet area mentioned is calculated as per the provisions of the RERA Act with the help of AutoCAD software.
- The images (interior and exterior views) in the brochure are computer stimulated graphics for representational purpose and are subject to errors and omissions. The images used may be stock images or images based on the architectural plans of the Project. They shall not be construed as actual depictions of the Project.
- The north direction shown in the brochure is approximate and can be erroneous. The Member/Customer is expected to verify the same personally before going ahead with the booking.
- The Key Plan in the Brochure is not to scale and does not depict the exact location of the Project or the connecting road network or other abutting structures or landmarks. It is only for representation purpose and gives a rough idea about the approximate location of the Project. The Member/Customer is requested to visit the Project site and check the physical location of the Project and its surroundings before going ahead with the booking.
- The floor height mentioned in the brochure is measured from the unfinished floor to the top of the unfinished slab of the above floor.





AHMEDABAD . BANGALORE . MUMBAI

#### CORPORATE OFFICE

Goyal House, Sarkhej - Gandhinagar Highway, Opp. Karnavati Club,  
Ramdevnagar, Ahmedabad, Gujarat - 380058

**Contact Number:** +91 757500 0000 | **Website:** [www.goyalco.com](http://www.goyalco.com)

#### SITE ADDRESS

Riviera Bliss, Opp. Aarohi Residency, South Bopal,  
Ahmedabad, Gujarat – 380058

#### SCAN FOR SITE LOCATION



#### CORPORATE OFFICE

HN SAFAL House, Beside Circle P Complex, Sarkhej - Gandhinagar Highway,  
Prahlaad Nagar Cross Roads, Ahmedabad, Gujarat - 380015

**Contact Number:** +91 79 40 800800 | **Website:** [www.hnsafal.com](http://www.hnsafal.com)

#### RERA NUMBER

PR/GJ/AHMEDABAD/DASKROI/AHMEDABAD MUNICIPAL CORPORATION/RAA14351/281024/311229

#### SCAN FOR RERA DETAILS



RAA14351  
[www.gujrera.gujarat.gov.in](http://www.gujrera.gujarat.gov.in)