



12.20M. W. SARASWATI ROAD

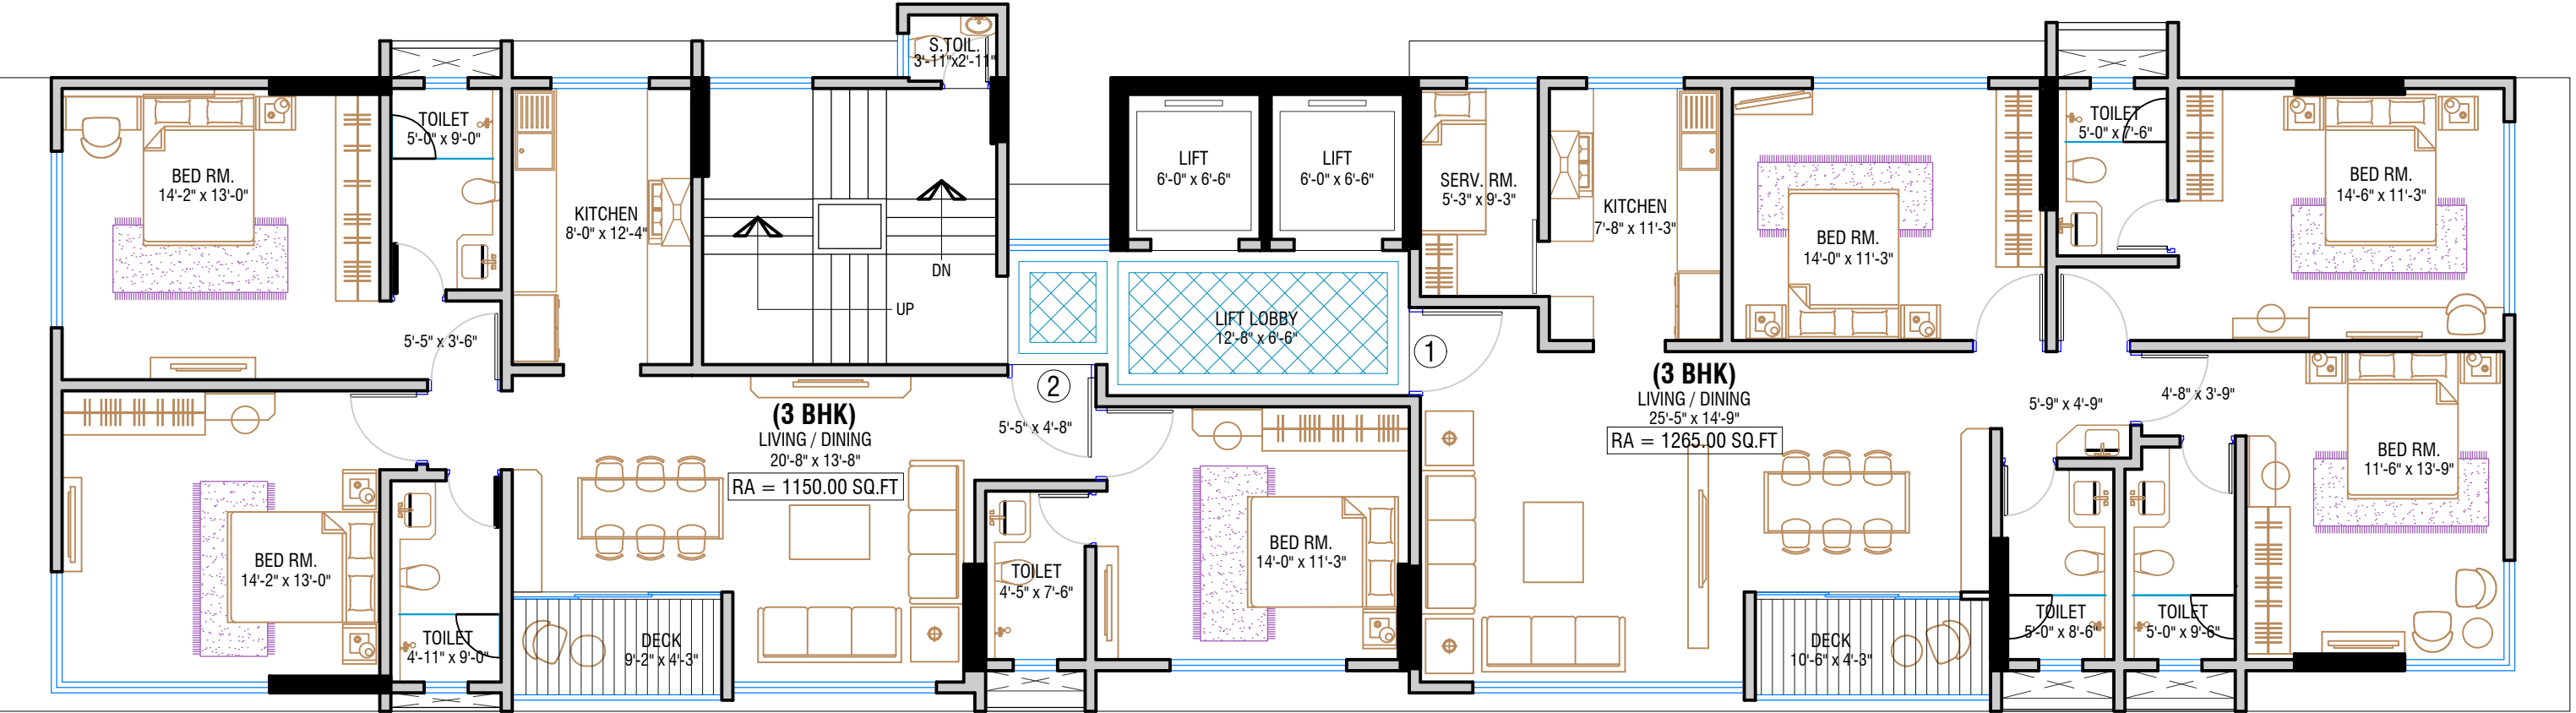

TYPICAL FLOOR PLAN


NUTEX CHS. 

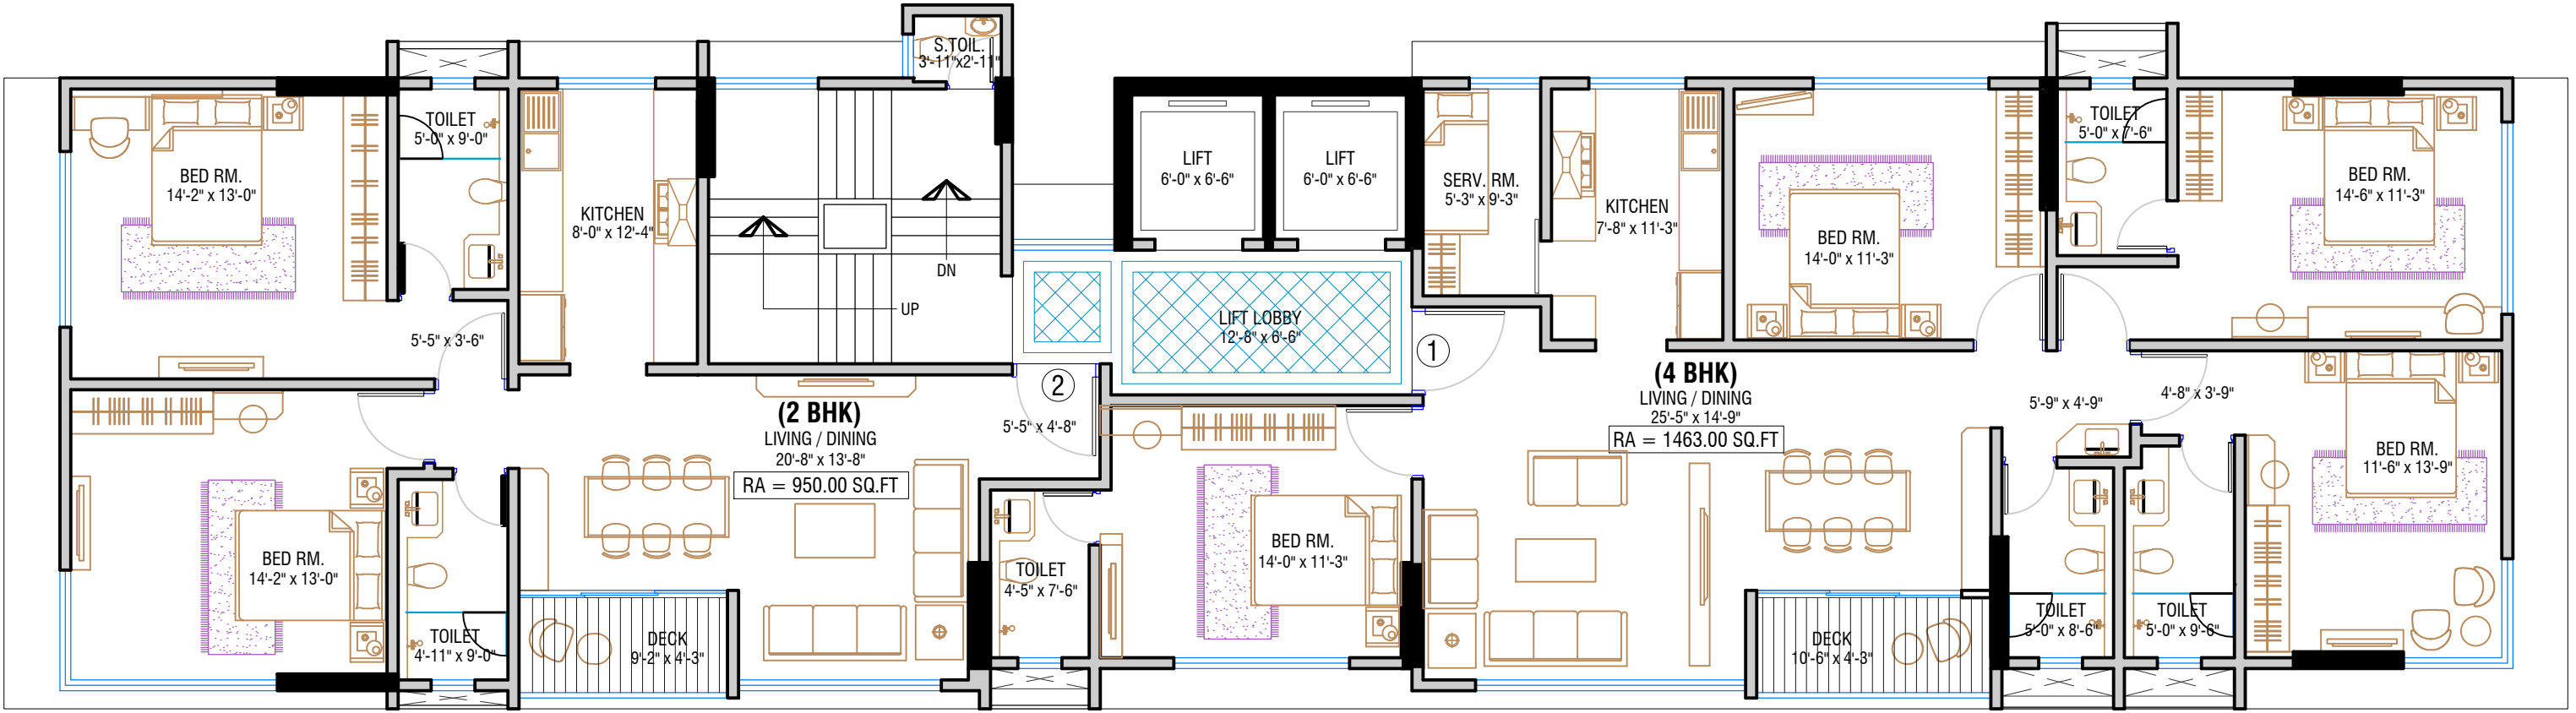

TYPICAL FLOOR PLAN



12.20M. W. SARASWATI ROAD

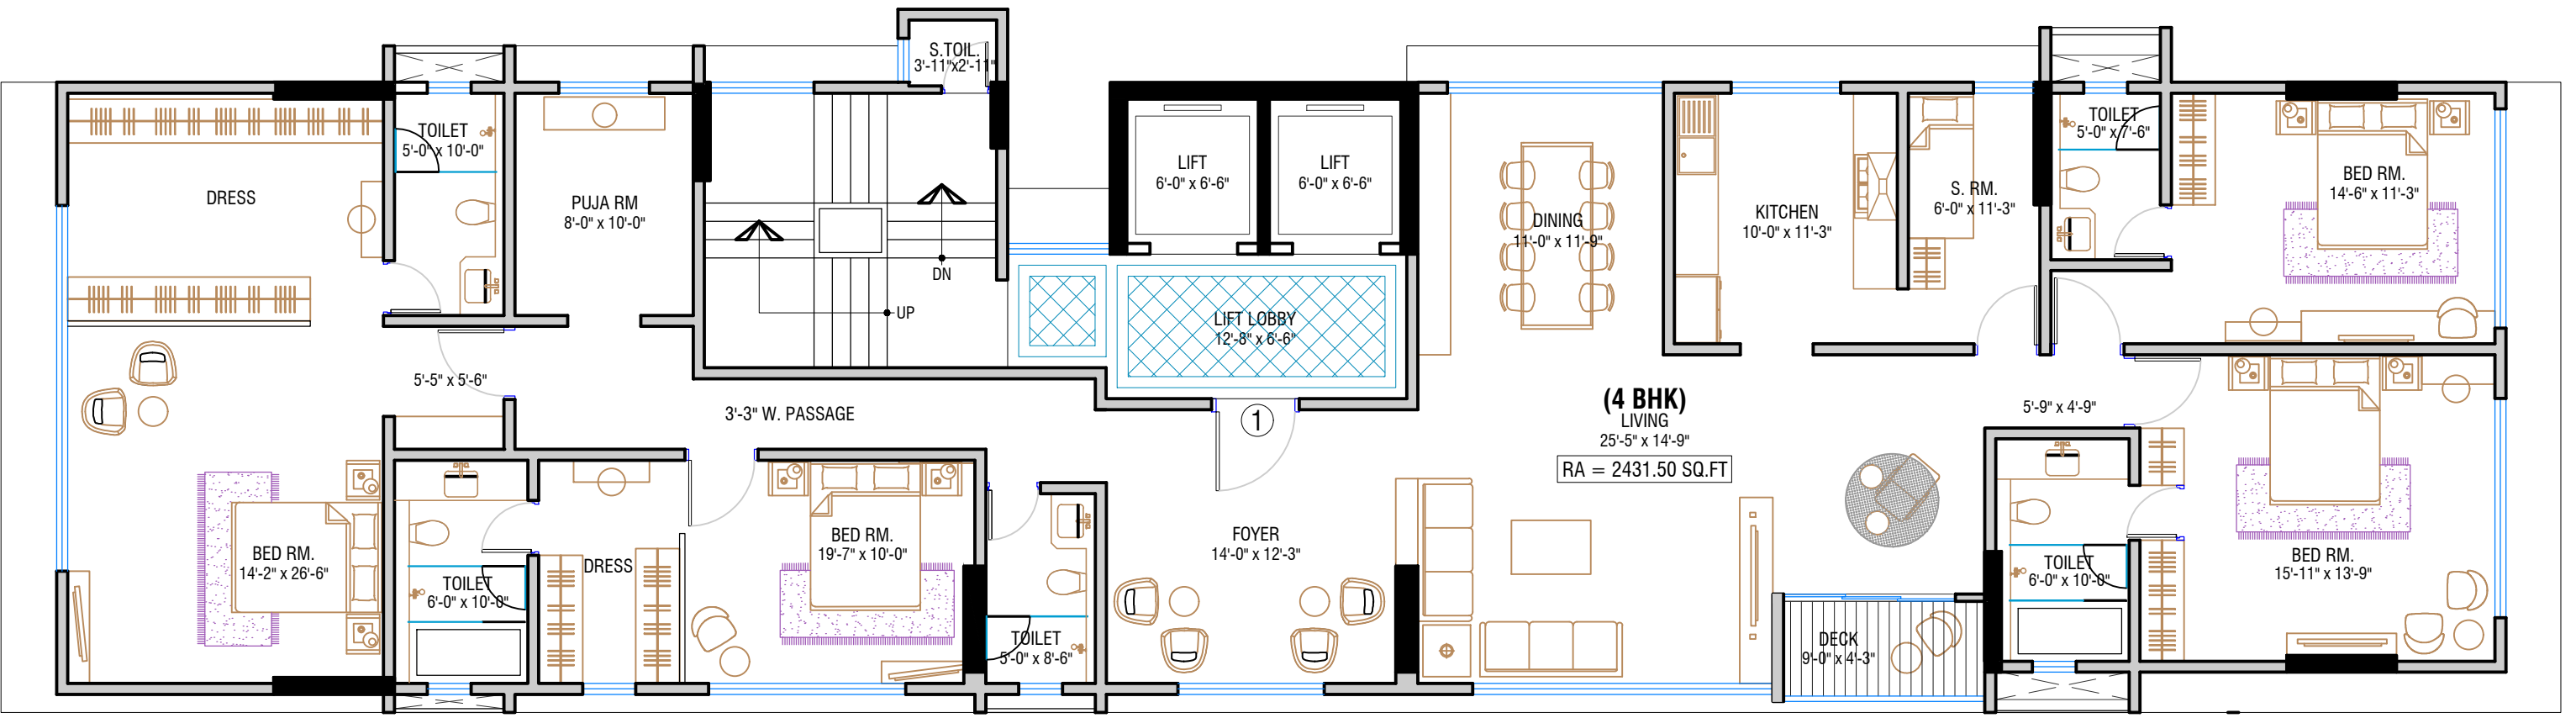


TYPICAL FLOOR PLAN (OPT-1)

NUTEX CHS. 


12.20M. W. SARASWATI ROAD

12.20M. W. SARASWATI ROAD

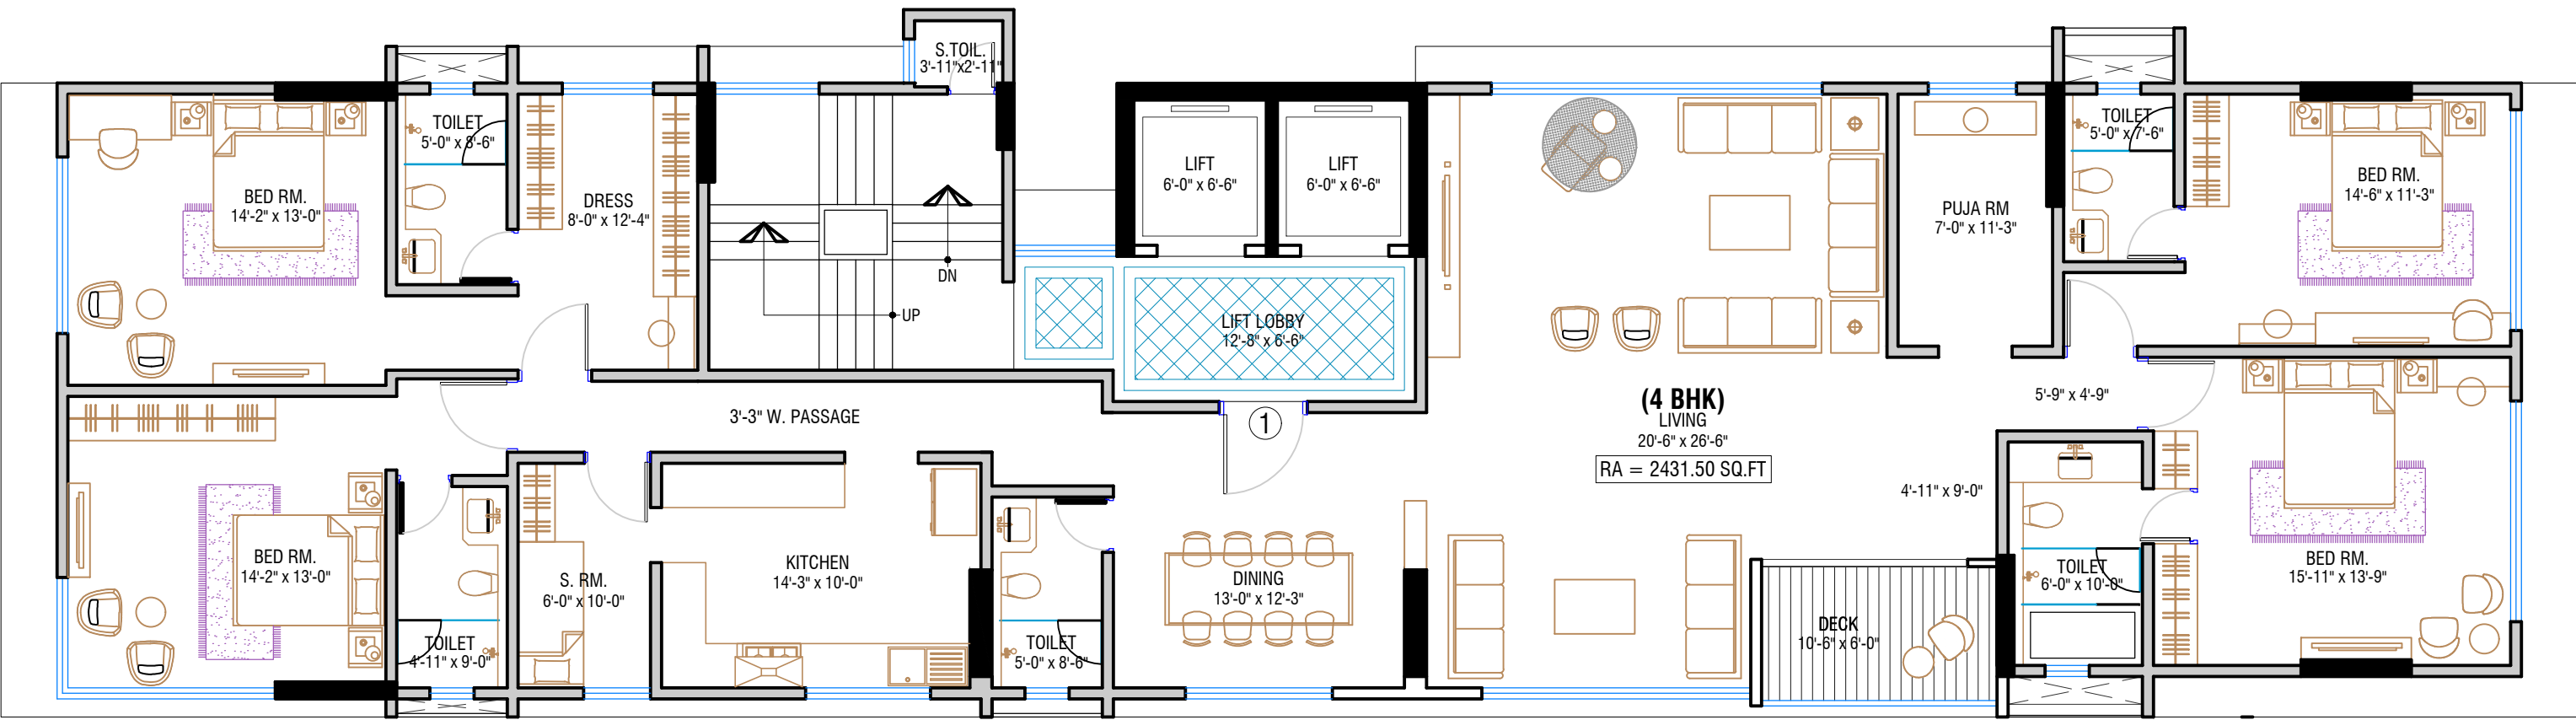

TYPICAL FLOOR PLAN (OPT-2)

NUTEX CHS.

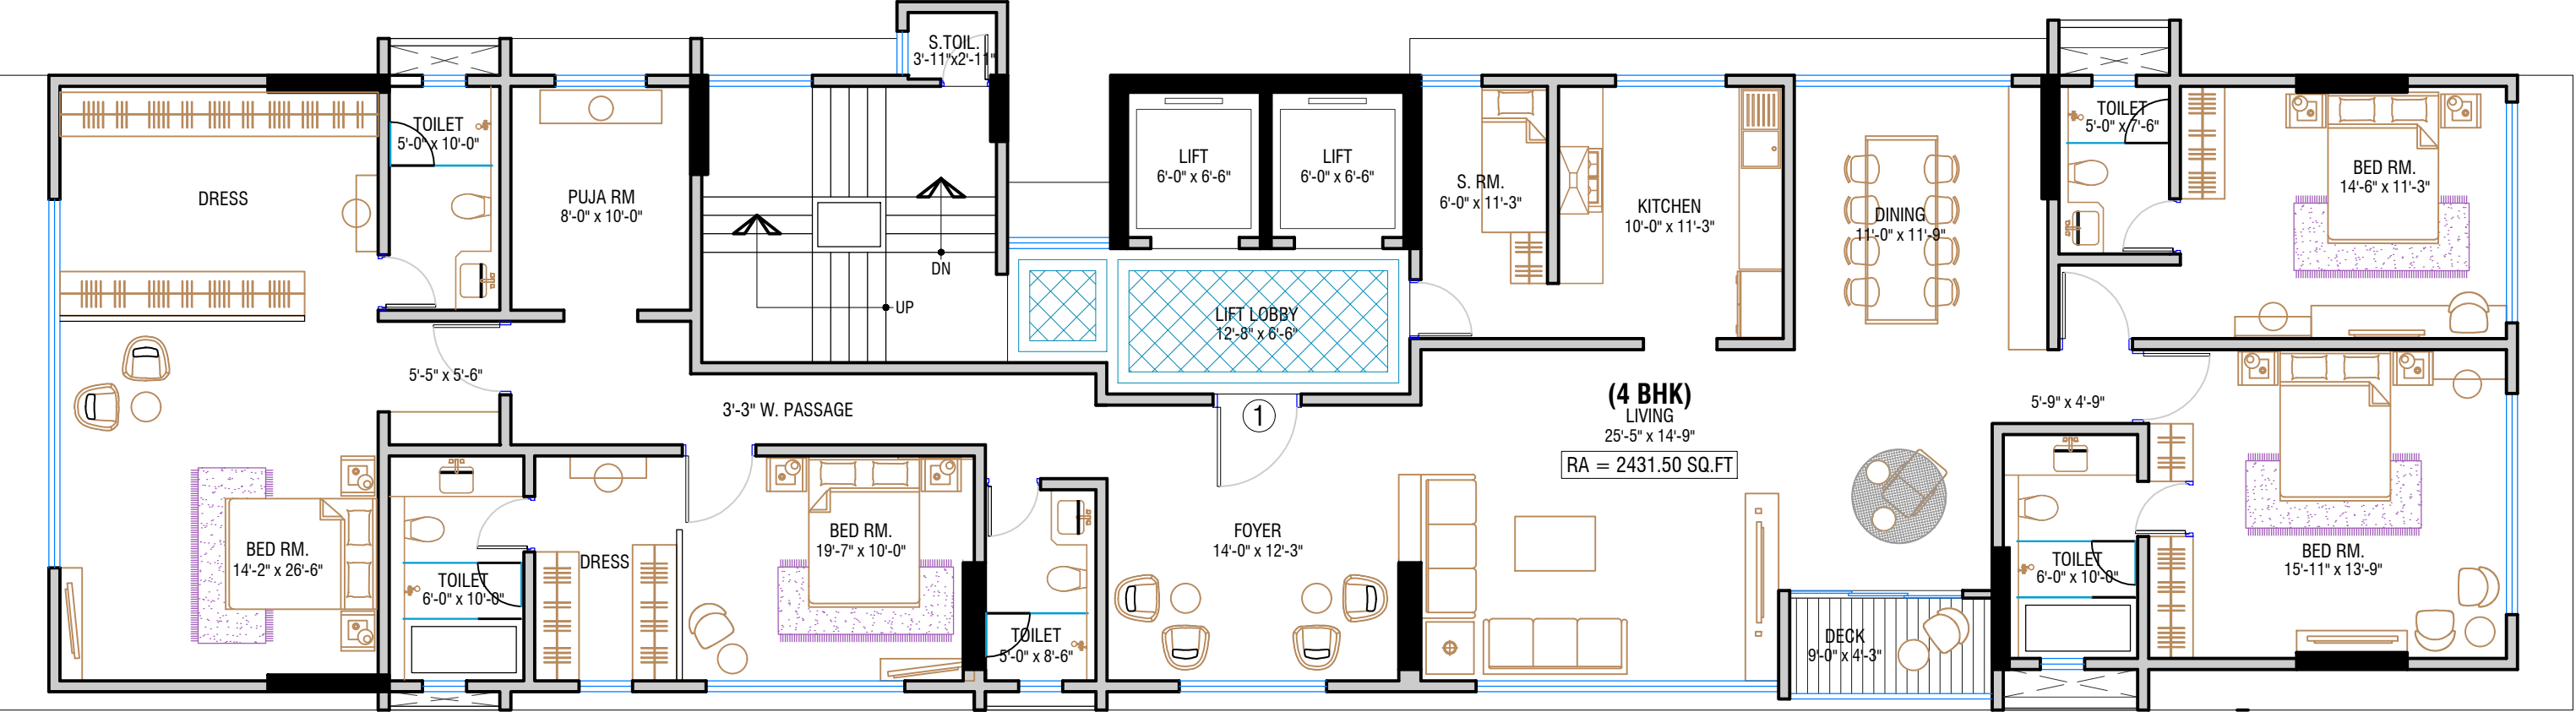


12.20M. W. SARASWATI ROAD

TYPICAL FLOOR PLAN (OPT-3)

NUTEX CHS.

12.20M. W. SARASWATI ROAD

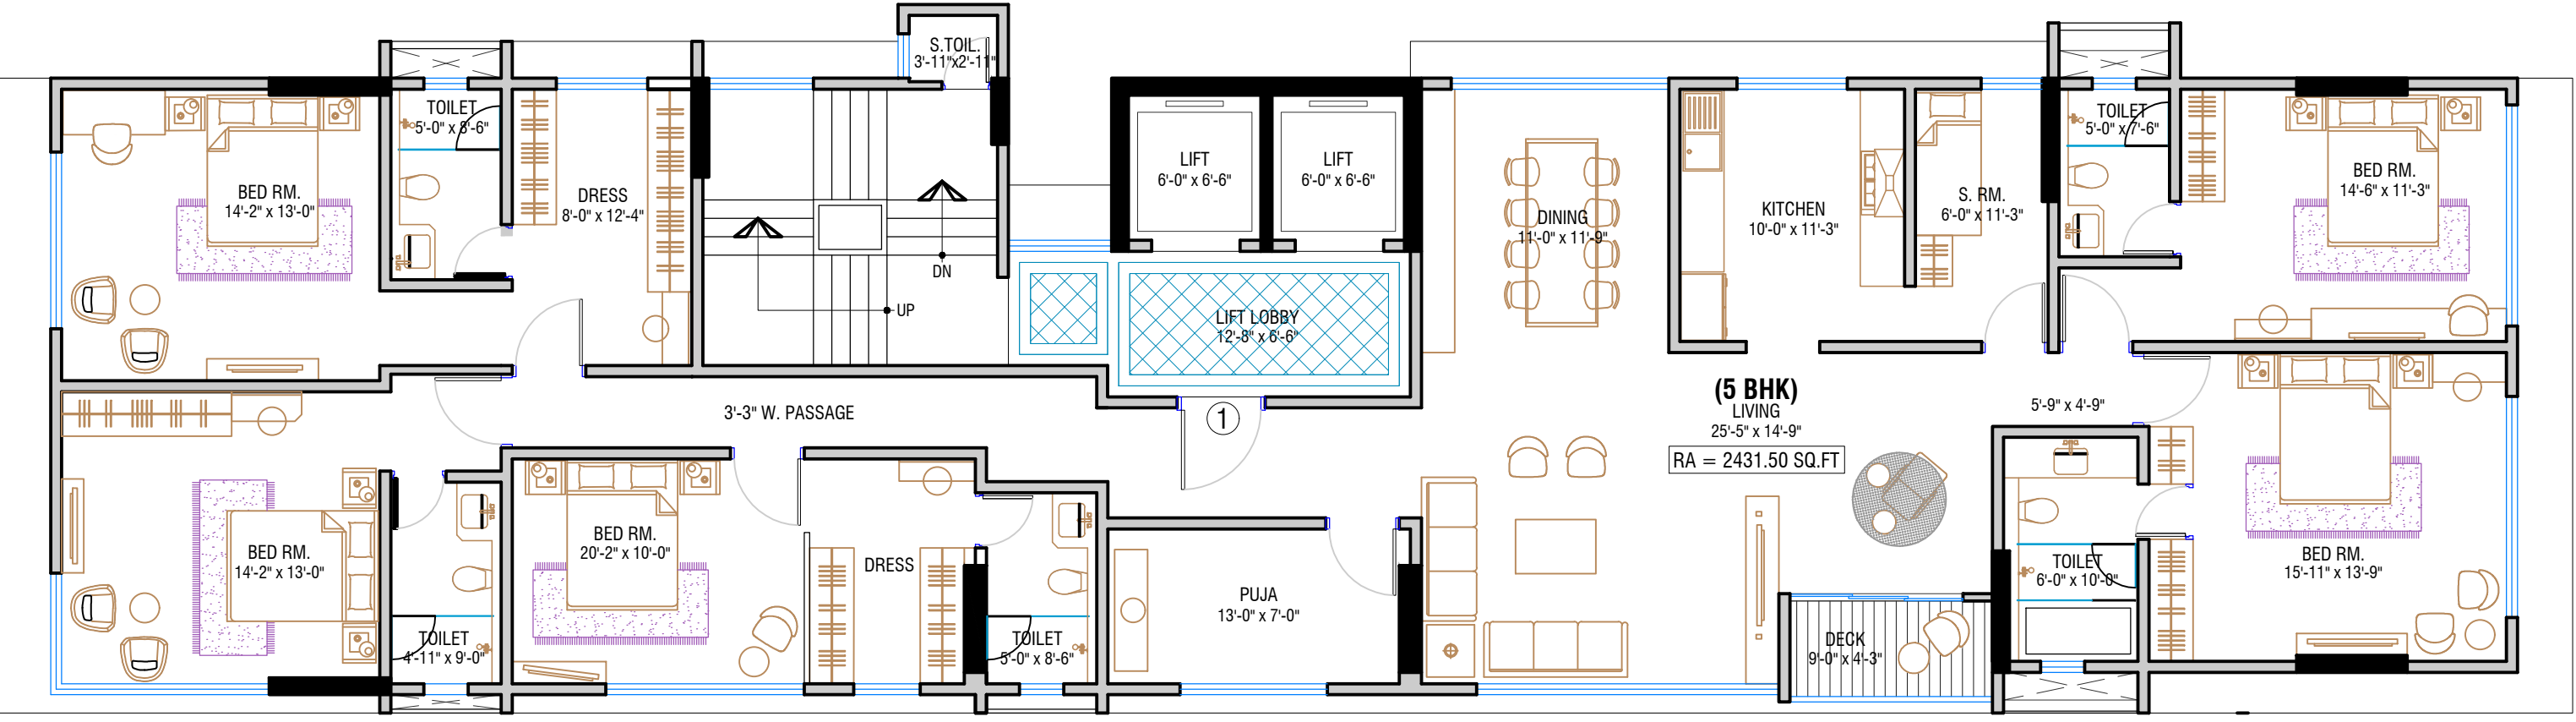

TYPICAL FLOOR PLAN

NUTEX CHS.