



NEON
TERRACES

FOR THE SMARTER *You!*

Neon terrace's by PCPL, situated in Borivali West, redefines future living. These well-planned smart homes have the latest amenities and are located in the heart of Borivali west.

The redevelopment boasts of 1 & 2 Bhk flats and is situated very close to the newly constructed metro line. The amenities include automated elevators, smart parking, automated lighting and APP based security.

With its proximity to schools, temples, banks, hospitals and shopping centres it is an ideal residential solution.

Pranav Constructions Private Limited (PCPL) is the leading redeveloper in Mumbai. They are known for their timely delivery and quality of construction.





SMART AUTOMATED ELEVATORS



SMART PARKING



AUTOMATED LIGHTING



APP BASED SECURITY



ROOF TOP BANQUET AREA



ACUPRESSURE PATHWAY



MINI AMPHITHEATRE

FLOORPLAN




TYPICAL FLOOR PLAN



* The plans are subject to change by local authorities.
* The drawing are not to scale.

LOCATION MAP

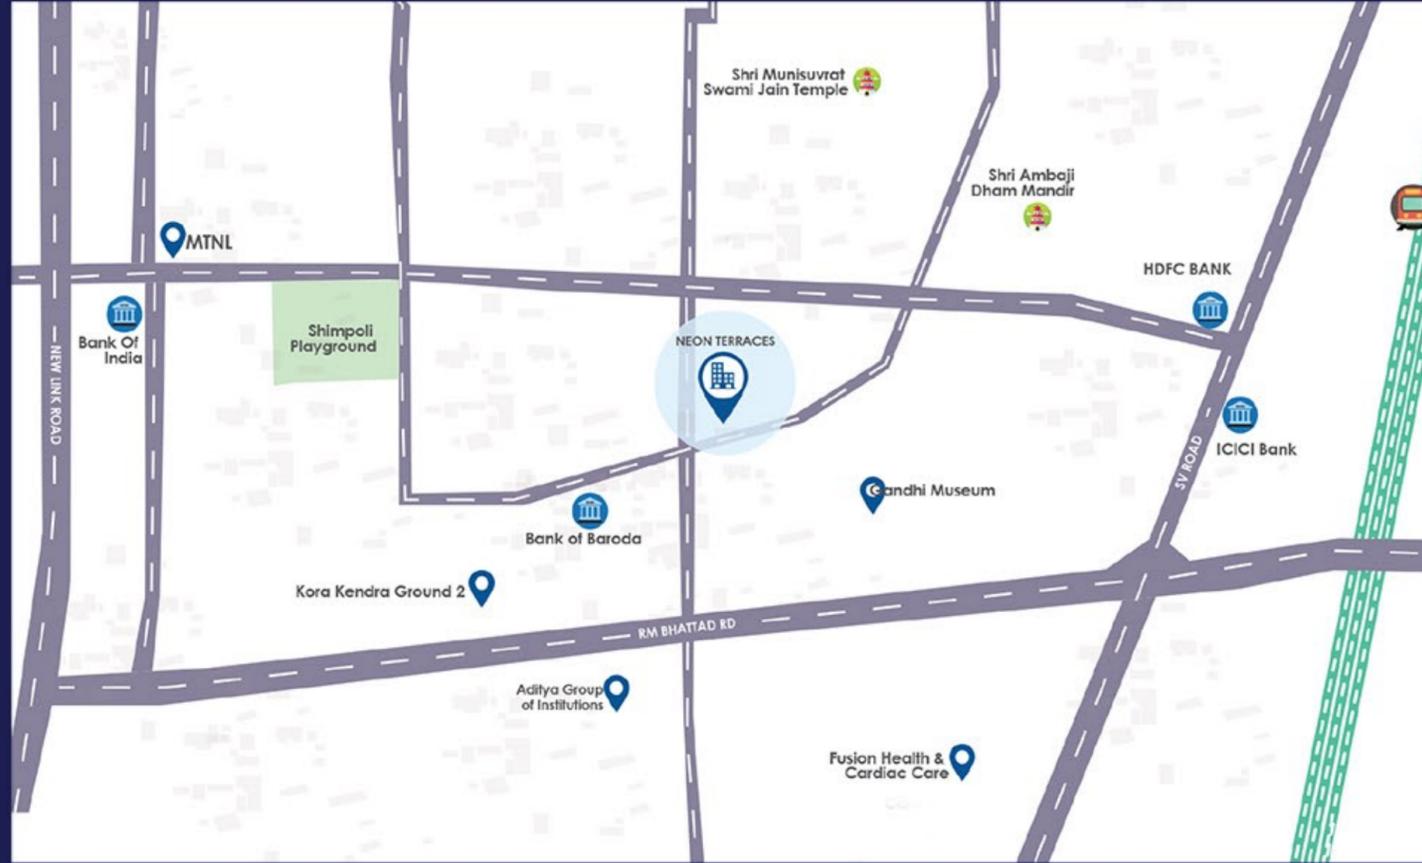

LOCATION SALIENCE



KASTURBA GARDEN
.65 KM



METRO STATION
1KM



RAILWAY STATION
1.5 KM



SAI BABA MANDIR
1.2 KM

The project has been registered via MahaRERA registration number : **P51800026908** and is available on the website <https://maharera.mahaonline.gov.in> under registered projects.

FOR THE SMARTER *You!*



For Enquiries: **022-62769927 / 77**

Follow Us :  /WeArePCPL  /WeArePCPL  @WeArePCPL

Corporate Office
1001, DLH Park, 10th Floor, SV. Road, Opp. Goregaon MTNL, Malad (West), Mumbai - 400064, Maharashtra, India.